

SITUATED IN


The State of Ohio, County of Muskingum,
Township of Salt Creek, Section 14, T13, R12,
Congress Lands East of the Scioto River.

BASIS OF BEARING

Bearings are based on State Plane Grid Coordinates,
NAD83, Ohio South, per GPS Observation.

REFERENCES


* As Noted on Plat
www.muskingumcountyauditor.org
www.mceo.org
<http://recorder.muskingumcounty.org>

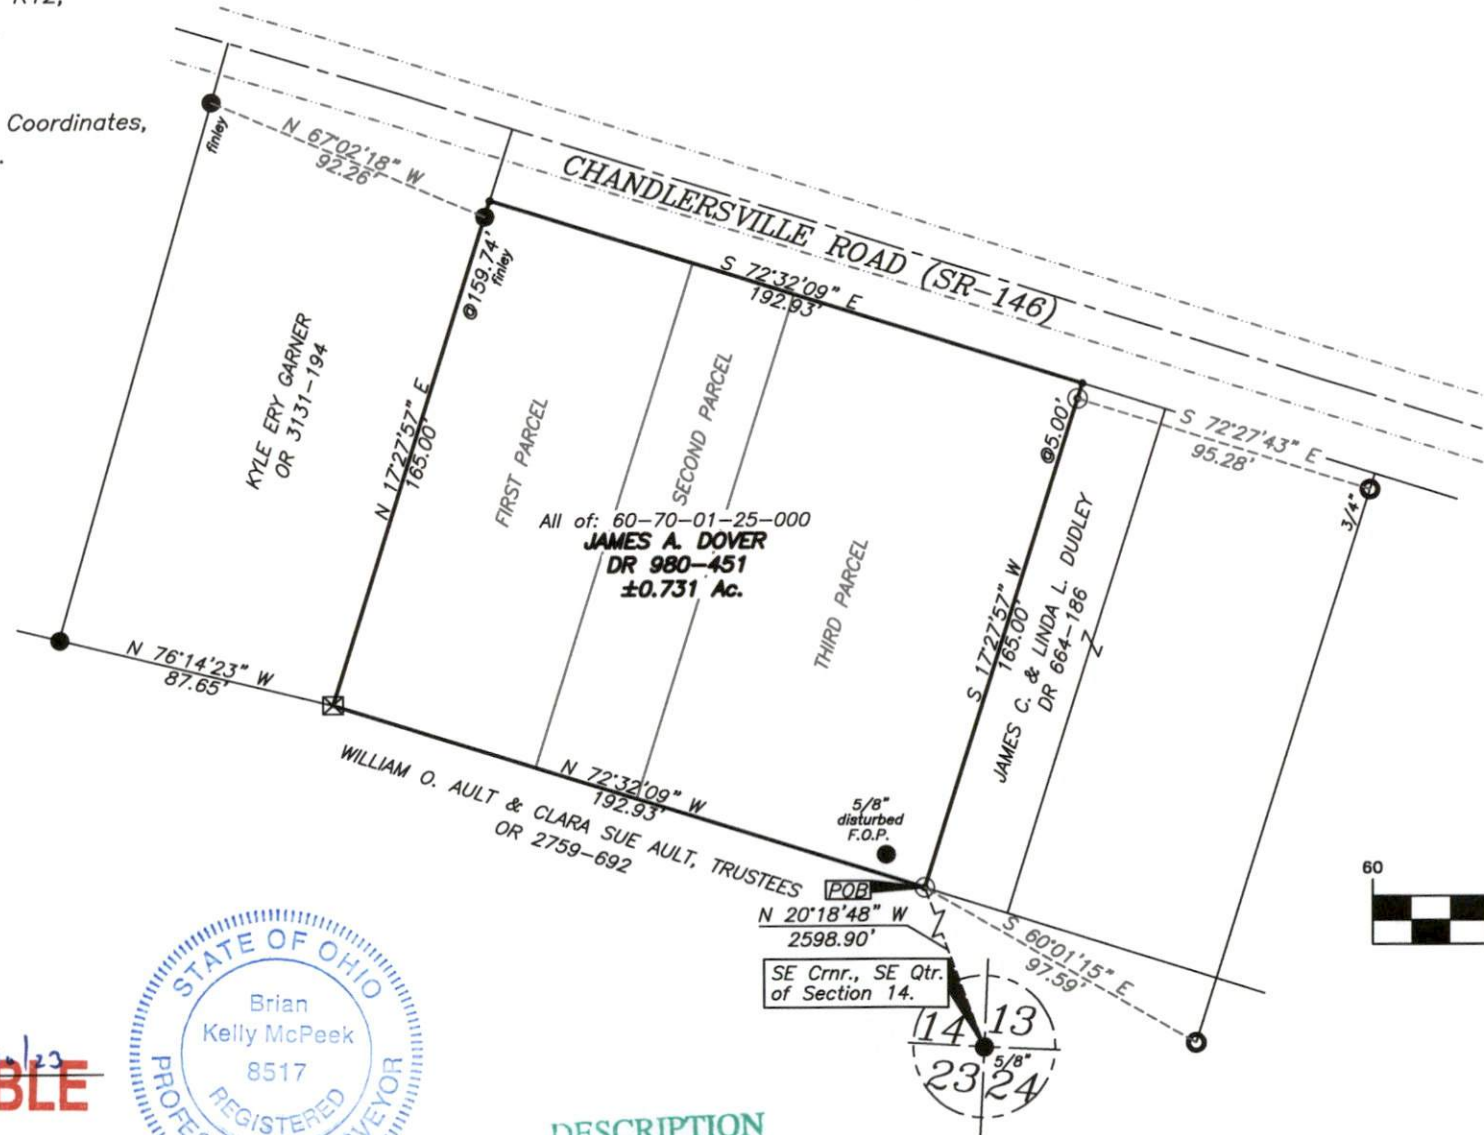

LEGEND

- ⊙ Iron Pin Set (8517)
- Iron Pin Found (as noted)
- Pipe Found (as noted)
- ⊠ Stone Found
- ⌵ Property Hook
- Point Not Marked
- F.O.P. Found Out of Position

GRAPHIC SCALE

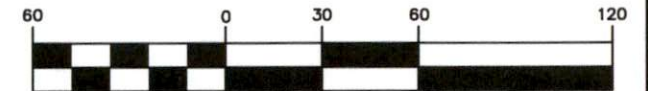

(IN FEET)
1 inch = 60 ft.

DESCRIPTION
APPROVED

By: *[Signature]* 10/13/2023

OFFICE COPY
NOT RECORDABLE
Brian Kelly McPeck
Reg. Surveyor No. 8517
Date: 10/13/23



This plat was prepared by McPeck Land Surveying, LLC
in accordance with Chapter 4733-37 of the Administrative Code,
and is intended to be used for the legal transfer of the property
described and does not intend to describe all or any easements of
record, nor encroachments unless otherwise intended.

**MCPECK
LAND
SURVEYING**
LLC
www.mcpecklandsurveying.com
email: brian@mcpecklandsurveying.com
1705 East Pike, * Zanesville, Oh 43701 * 740.704.6073