


# SURVEY FOR MIKE WILSON

AUDITORS PARCEL NUMBER  
60-80-33-05-000 (PART)

BEING A PART OF THE PARCEL CONVEYED TO MICHAEL D. WILSON IN O.R. VOLUME 2794, PAGE 514 OF THE MUSKINGUM COUNTY OFFICIAL RECORDS AND IN DEED VOLUME 1094, PAGE 361 OF THE MUSKINGUM COUNTY DEED RECORDS. SITUATED IN THE NORTHWEST QUARTER OF SECTION 33, TOWNSHIP 13, RANGE 12, OF THE CONGRESS LANDS EAST OF THE SCIOTO RIVER, SALT CREEK TOWNSHIP, MUSKINGUM COUNTY, OHIO.

BEARINGS ARE BASED ON OHIO STATE PLANE COORDINATE SYSTEM 1983(2011), OHIO SOUTH ZONE, GRID, DERIVED FROM A GPS OBSERVATION.

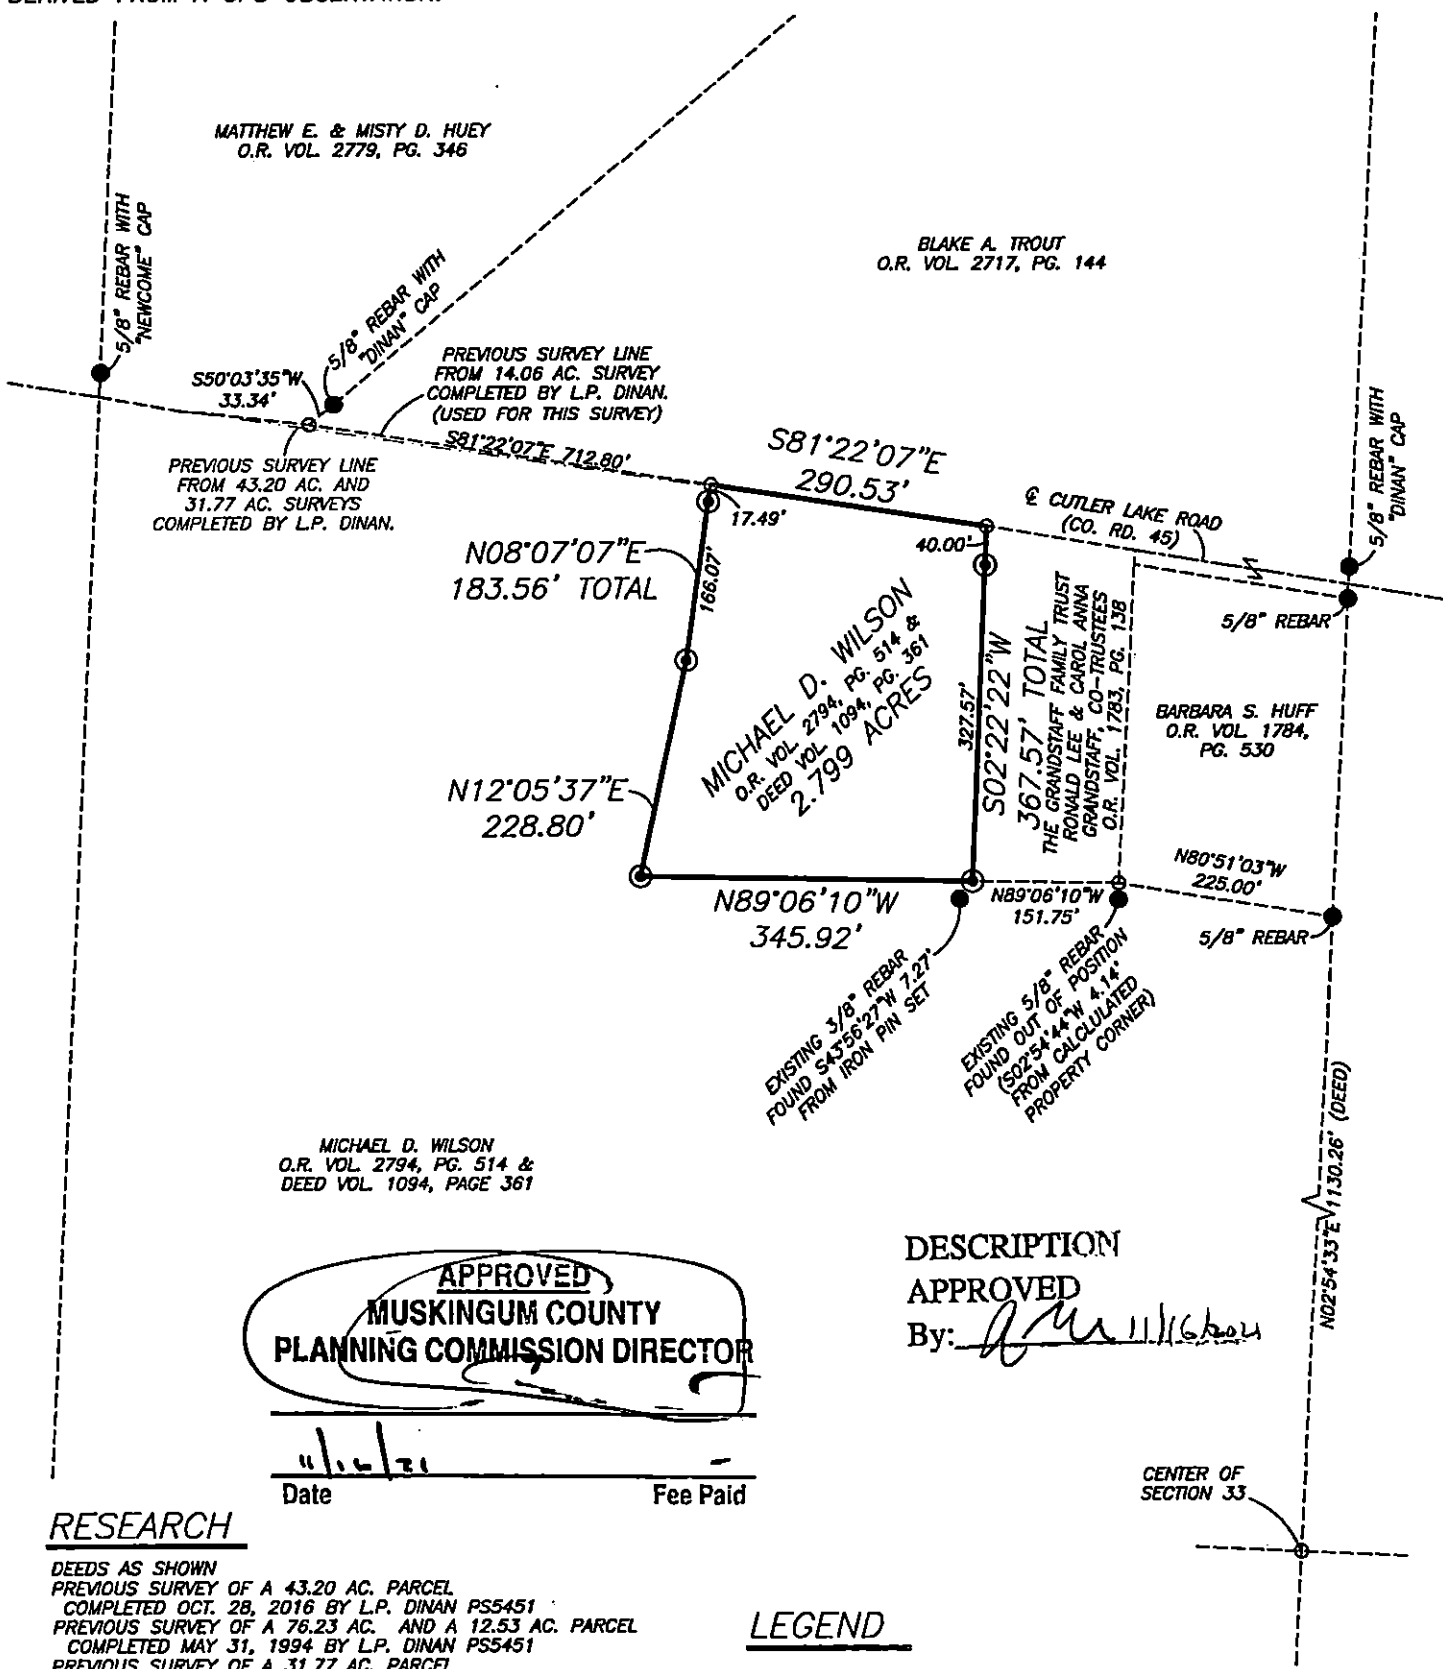

MICHAEL D. WILSON  
O.R. VOL. 2794, PG. 514 &  
DEED VOL. 1094, PAGE 361

APPROVED  
MUSKINGUM COUNTY  
PLANNING COMMISSION DIRECTOR

DESCRIPTION  
APPROVED  
By: *[Signature]*

Date: 11/10/21 Fee Paid

## RESEARCH

DEEDS AS SHOWN  
PREVIOUS SURVEY OF A 43.20 AC. PARCEL  
COMPLETED OCT. 28, 2016 BY L.P. DINAN PS5451  
PREVIOUS SURVEY OF A 76.23 AC. AND A 12.53 AC. PARCEL  
COMPLETED MAY 31, 1994 BY L.P. DINAN PS5451  
PREVIOUS SURVEY OF A 31.77 AC. PARCEL  
COMPLETED MARCH 21, 2016 BY L.P. DINAN PS5451  
PREVIOUS SURVEY OF A 14.06 AC. PARCEL  
COMPLETED JAN. 20, 2017 BY L.P. DINAN PS5451  
PREVIOUS SURVEY OF A 4.82± AC. PARCEL  
COMPLETED MAY 9, 2013 BY J.D. NEWCOME PS7321  
MUSKINGUM COUNTY GIS


## LEGEND

- EXISTING IRON PIN
- ⊙ IRON PIN SET  
(5/8" REBAR W/CAP)
- ANGLE POINTS

SCALE 1"=200'  
0 100 200 400

I, JASON LEACHMAN, HEREBY CERTIFY TO  
THE BEST OF MY KNOWLEDGE AND BELIEF THE  
ABOVE PLAT AND SURVEY TO BE CORRECT AS  
PREPARED BY ME, THIS 10th DAY OF NOVEMBER,  
2021, FROM A FIELD SURVEY COMPLETED THE 4th  
DAY OF NOVEMBER, 2021.

JASON LEACHMAN  
PROFESSIONAL SURVEYOR #8536

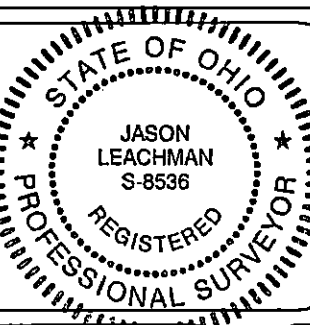

THIS PROPERTY IS SUBJECT TO ALL APPLICABLE  
EASEMENTS, RIGHT OF WAYS, OR RESTRICTIONS,  
WHETHER RECORDED OR IMPLIED. THIS PLAT,  
PREPARED IN ACCORDANCE WITH CHAPTER  
4733-37 OF THE ADMINISTRATIVE CODE, IS  
INTENDED FOR THE LEGAL TRANSFER OF THE  
PROPERTY SHOWN AND DOES NOT INTEND TO  
SHOW ANY OR ALL OF THE EASEMENTS, RIGHT  
OF WAYS, RESTRICTIONS OR ENCROACHMENTS  
UNLESS OTHERWISE INDICATED.

BASELINE SURVEYING, INC.  
3010 EAST PIKE, ZANESVILLE, OHIO 43701

phone: 740-453-4850, email: BE@rohio.com, www.BaselineSurveyingInc.com

|                 |                |                                 |
|-----------------|----------------|---------------------------------|
| DRAWN BY: JWL   | DATE: 11-10-21 | SCALE: 1"=200'                  |
| CHECKED BY: MDN | JOB NO: 6543   | DRAWING NO:<br>Z:\6543\6543.dwg |