


SITUATED IN:

Northwest of Section 33, Township 13, Range 12, Congress Lands East of the Scioto River.

State of Ohio, County of Muskingum, Township of Salt Creek, and being part of the west half of the Northwest Quarter of Section 33, Township 13, Range 12, Congress Lands East of the Scioto River.

BASIS OF BEARINGS

Bearings are based on the centerline of Cutler Lake Road, as per previous survey of an adjoining 5.01 acre parcel to the west.

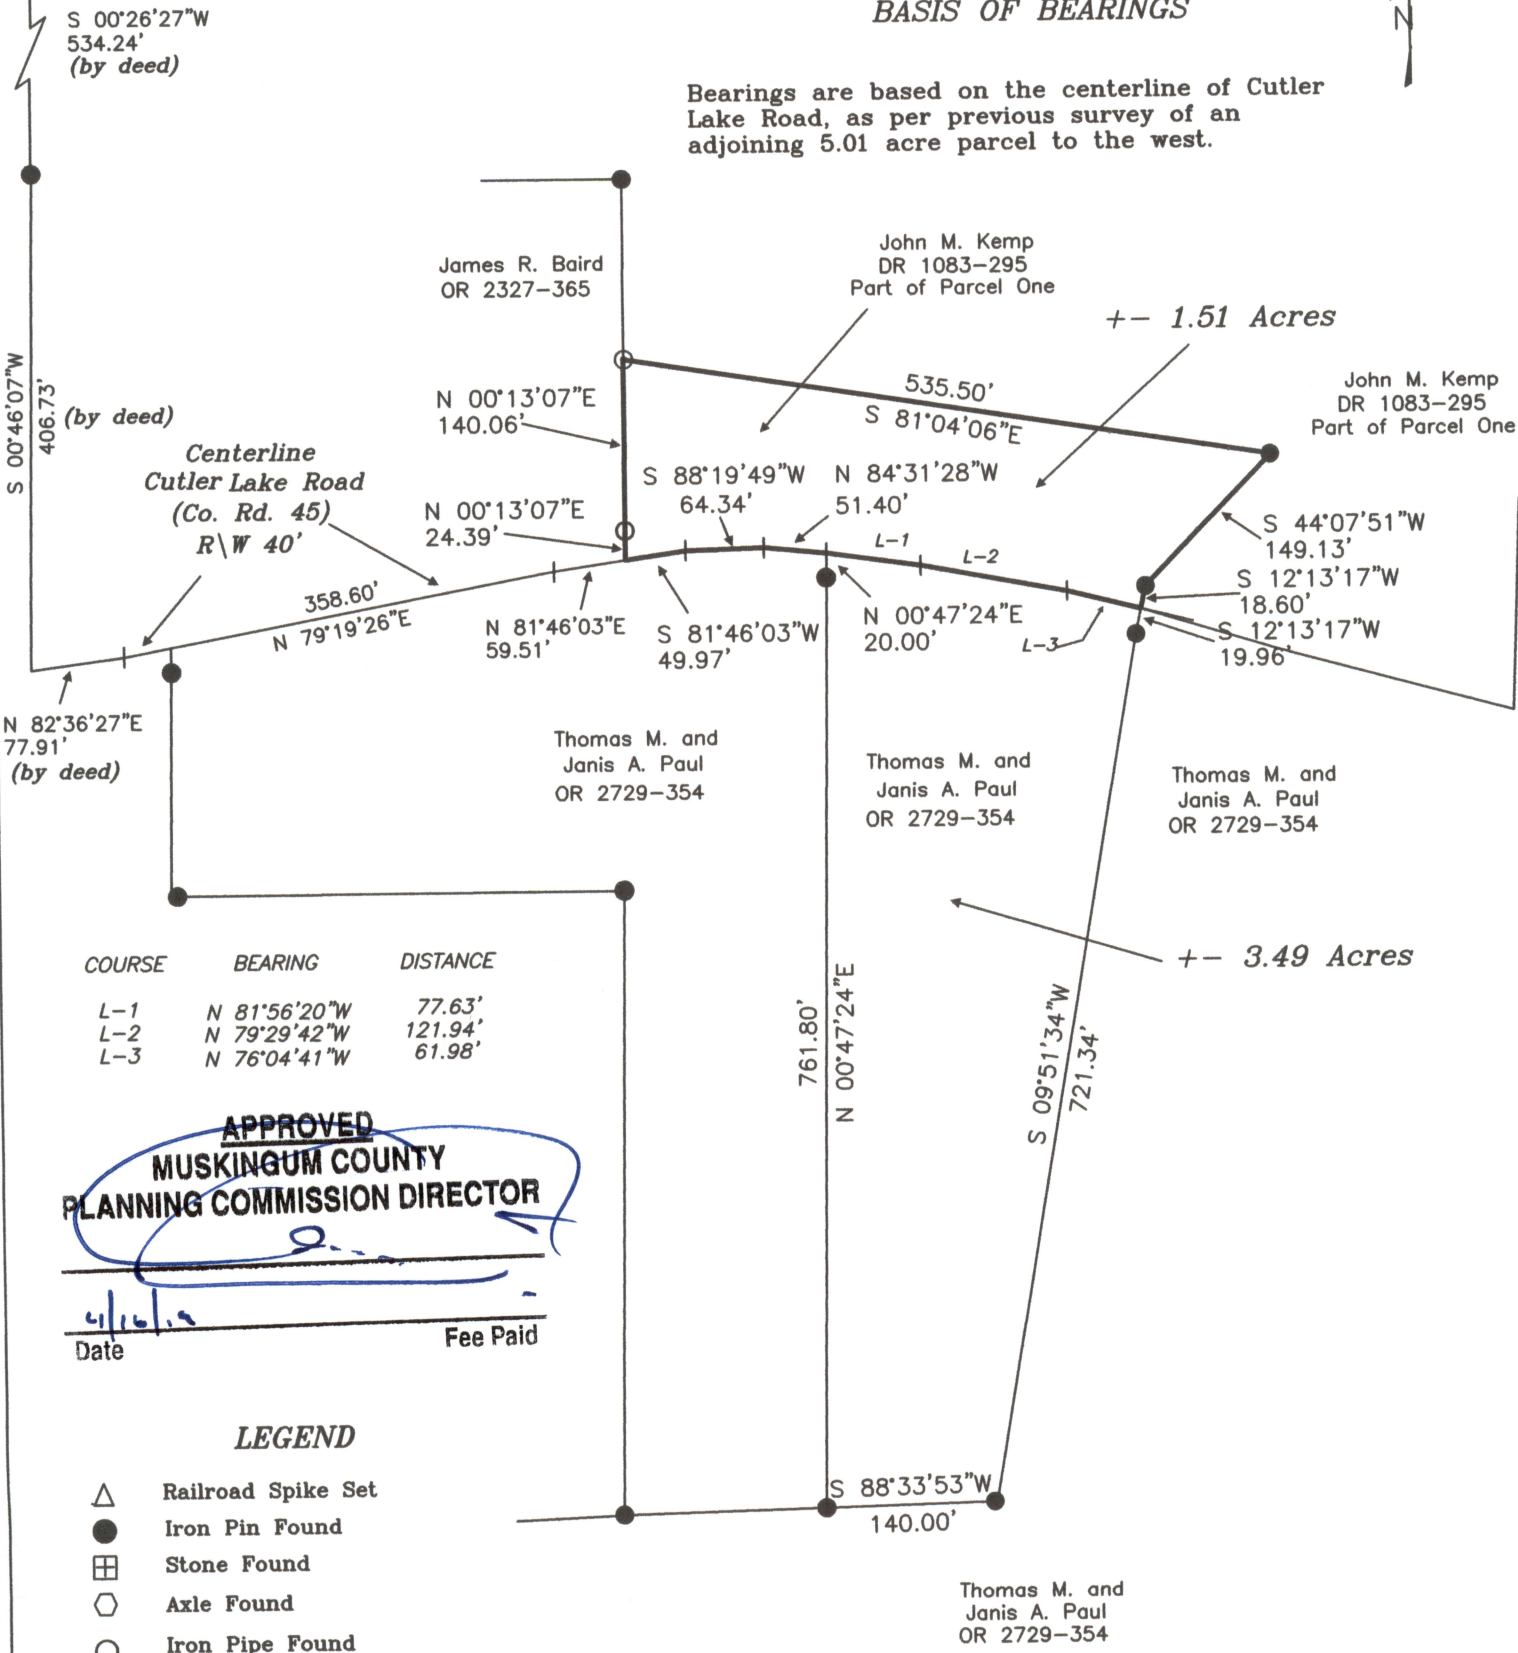

APPROVED
MUSKINGUM COUNTY
PLANNING COMMISSION DIRECTOR
[Signature]
Date _____ Fee Paid _____

LEGEND

- △ Railroad Spike Set
- Iron Pin Found
- ⊞ Stone Found
- Axle Found
- Iron Pipe Found
- ▲ Railroad Spike Found
- ⊙ Iron Pin Set, 5/8" rebar
- ⊞ Monument Found

PARCEL NO.


John Kemp Lands
Part of: 60-80-33-13-000 +- 1.51 Acres

Thomas M. and Janis A. Paul Lands
Part of: 60-80-33-13-003 +- 3.49 Acres

DESCRIPTION

APPROVED

By: *[Signature]*
(i.s.w. only)

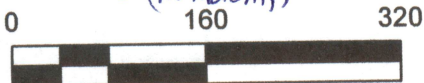

OFFICE COPY
NOT RECORDABLE
[Signature] 4-6-19
Date

Reg. Surveyor No. 7321

REFERENCES

DR 1083-295
DR 1802-632
DR 1145-850
DR 1150-747

Newcome Surveying Company
6515 Ballard Road,
Nashport, Ohio 43830
740-452-5796