


G:\Survey\Plats\Muskingum\60-Salt Creek\60-80-Kelso\60-80-Kelso.dwg

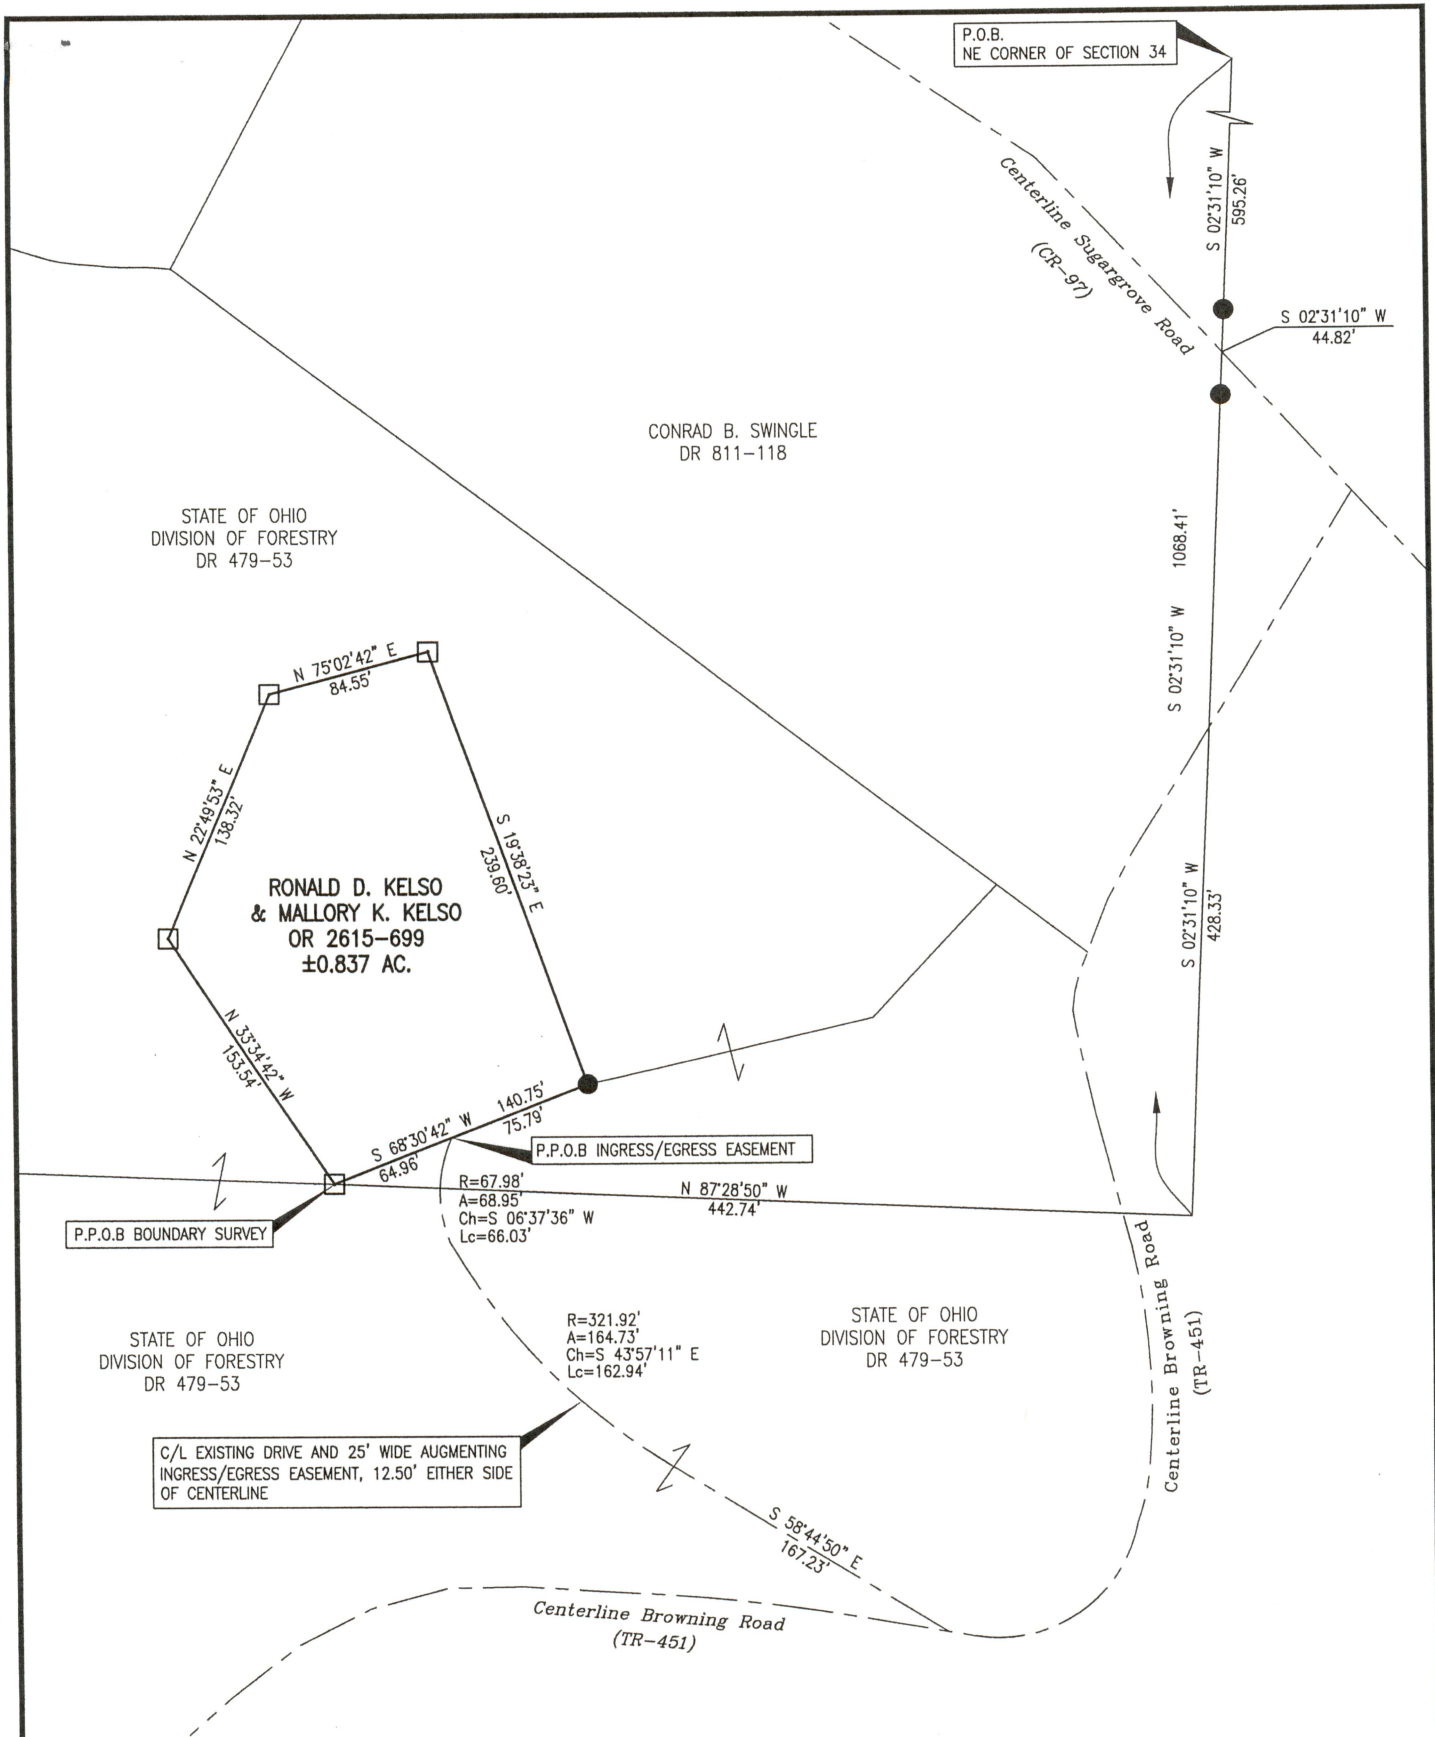

SITUATED IN

The Northeast Quarter of Section 34, T-13, R-12, Congress Lands East of the Scioto River, Salt Creek Township, Muskingum County, Ohio.

BASIS OF BEARINGS

Bearings are based on NAD 83, Ohio State Plane Coordinate System, South Zone, as per GPS observations made on 6/16/21.

REFERENCES

As shown.

LEGEND

- Concrete Monument Found
- Iron Pin Found
- P.O.B. Place of Beginning
- P.P.O.B. Principal Place of Beginning

PARCEL NUMBER

All of: 60-80-34-25-000 ±0.837 ac.



DESCRIPTION

APPROVED

By: *[Signature]* 7/15/2021

OFFICE COPY

NOT RECORDABLE



Linn Engineering, Inc.
Civil Engineering Consultants
P.O. Box 2086 Zanesville, Ohio 43702-2086

740-462-7434