


SITUATED IN:

State of Ohio, County of Muskingum, Township of Salt Creek,
Being part of the Southeast Quarter of Section 25, Township
13, Range 12, Congress Lands East of the Scioto River

BASIS OF BEARINGS

Bearings are based on the Ohio State Plane Coordinate System,
NAD 83(2011), South Zone, Grid North, as per GPS observations

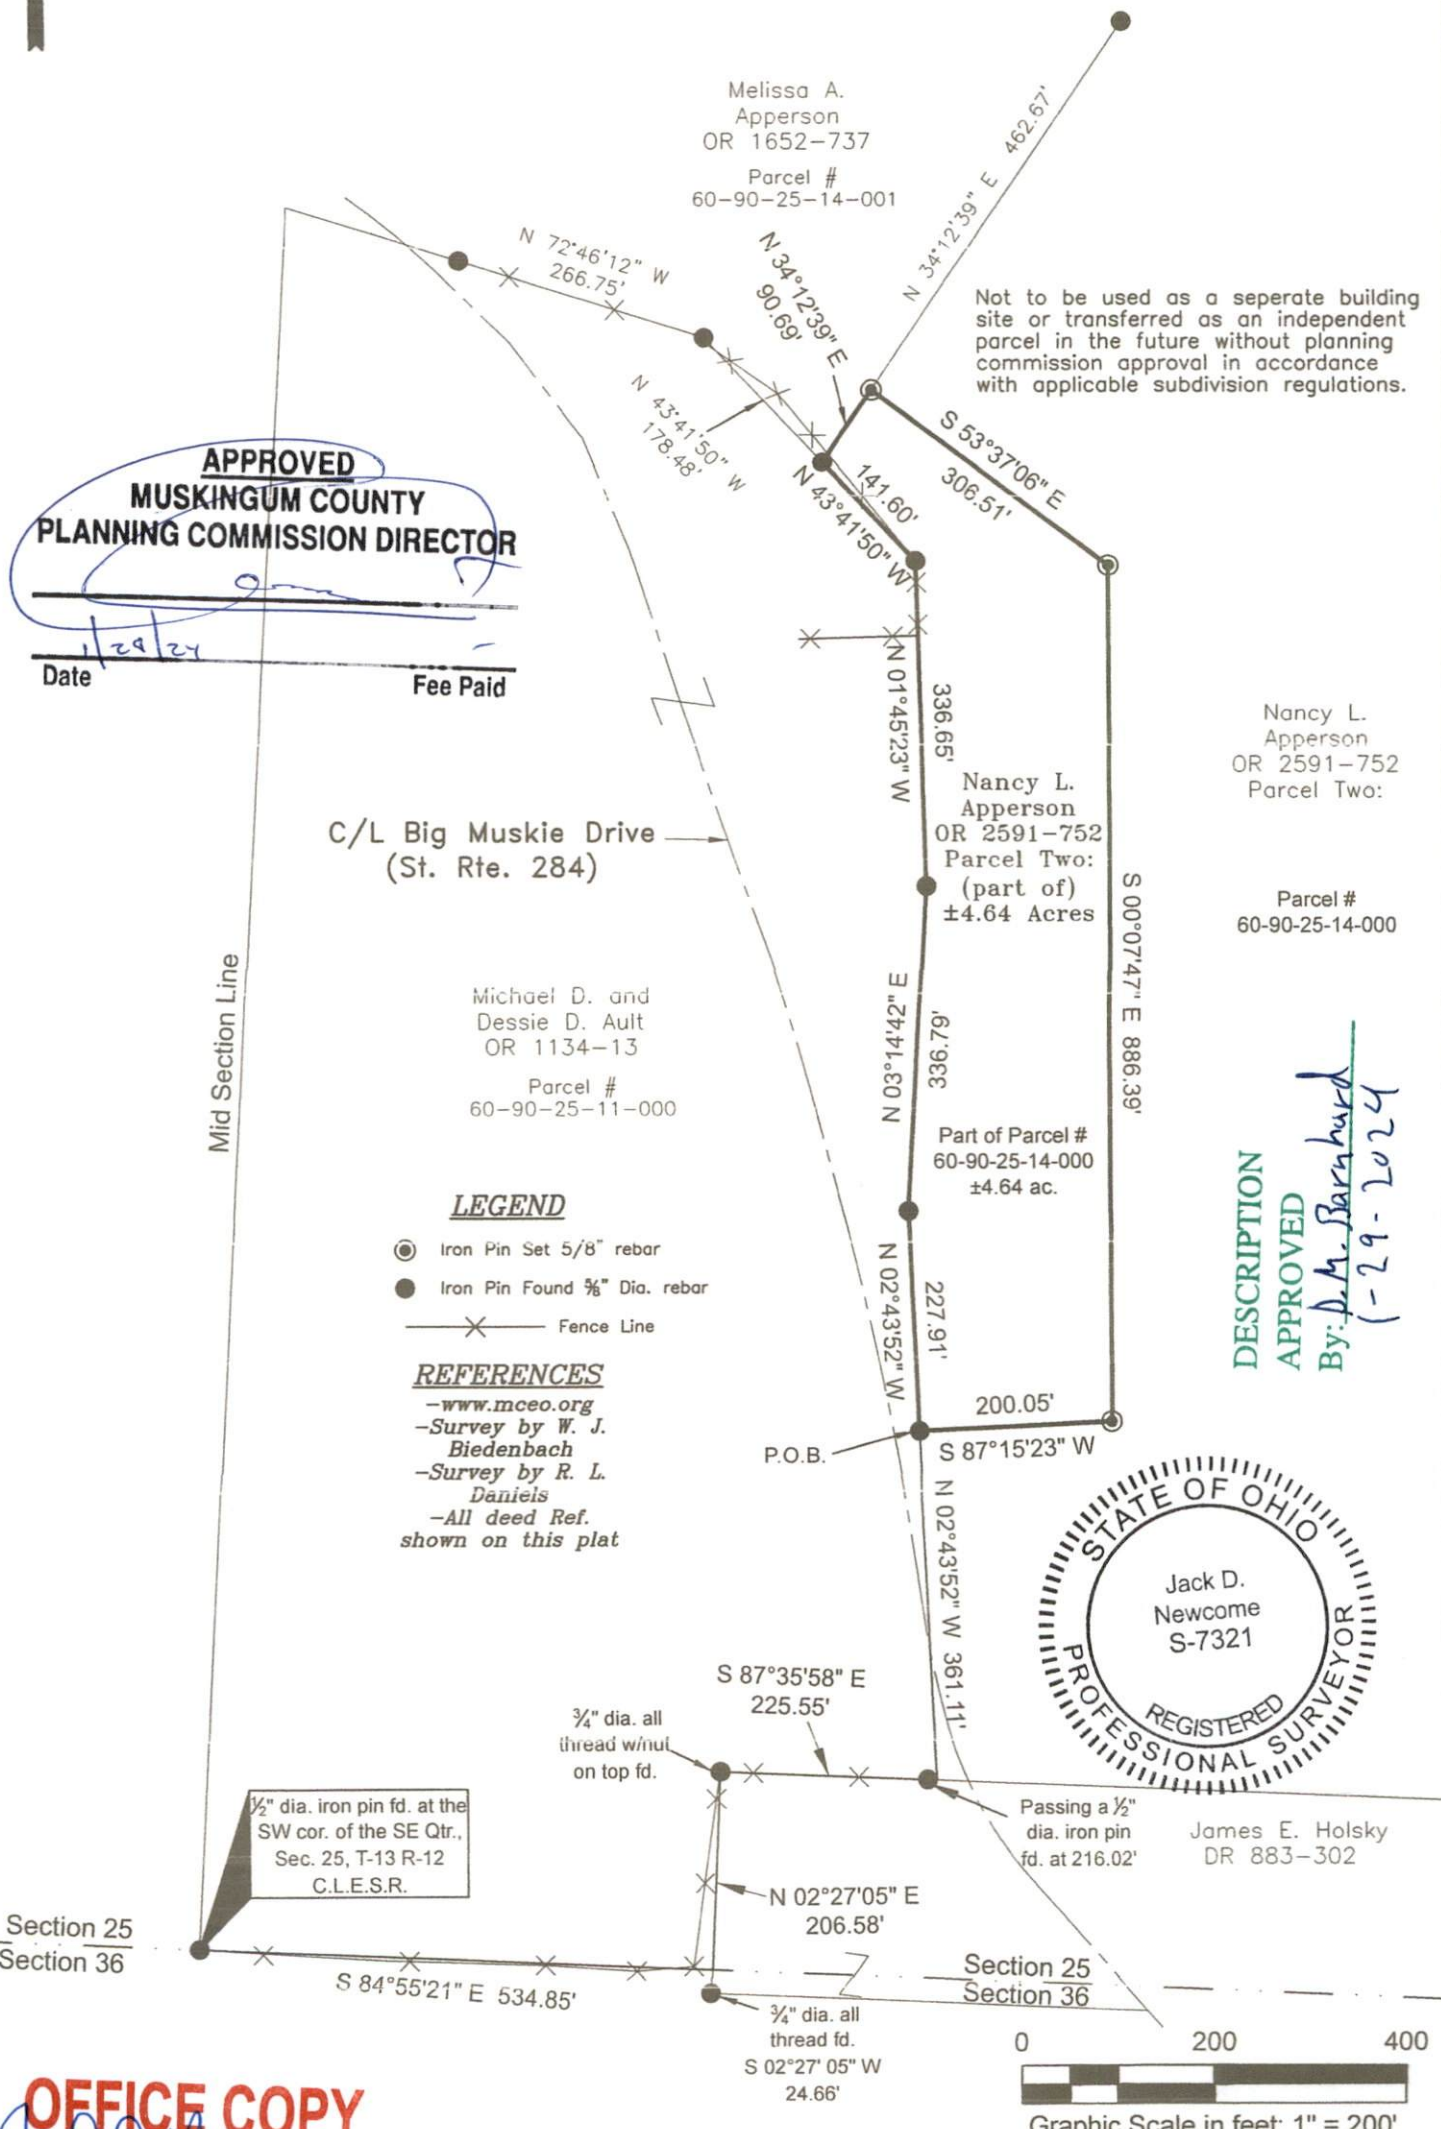

- LEGEND**
- Iron Pin Set 5/8" rebar
 - Iron Pin Found 3/8" Dia. rebar
 - X— Fence Line
- REFERENCES**
- www.mceo.org
 - Survey by W. J. Biedenbach
 - Survey by R. L. Daniels
 - All deed Ref. shown on this plat



DESCRIPTION
APPROVED
By: *J.M. Barnhard*
(-29-2024)

OFFICE COPY
NOT RECORDABLE
Reg. Surveyor No. 7321

Adjoiner Split Survey of Apperson property for Michael and Dessie Ault
5560 Big Muskie Dr.
Chandlersville OH. 43727

Newcome Surveying Company
6515 Ballard Road
Nashport, Ohio 43830
740-452-5796