

62-04-01-20-002 B

## RE SURVEY

## SITUATED IN


The State of Ohio, County of Muskingum  
Township of Springfield, and being a part  
of SW Qtr., Sec. 5, T16, R14.

## BASIS OF BEARING

Bearings are based on State Plane Grid  
Coordinates, NAD83, Ohio South, per  
GPS Observation.

## REFERENCES

\* As Noted on Plat  
[www.muskingumcountyauditor.org](http://www.muskingumcountyauditor.org)  
[www.mceo.org](http://www.mceo.org)  
<http://recorder.muskingumcounty.org>

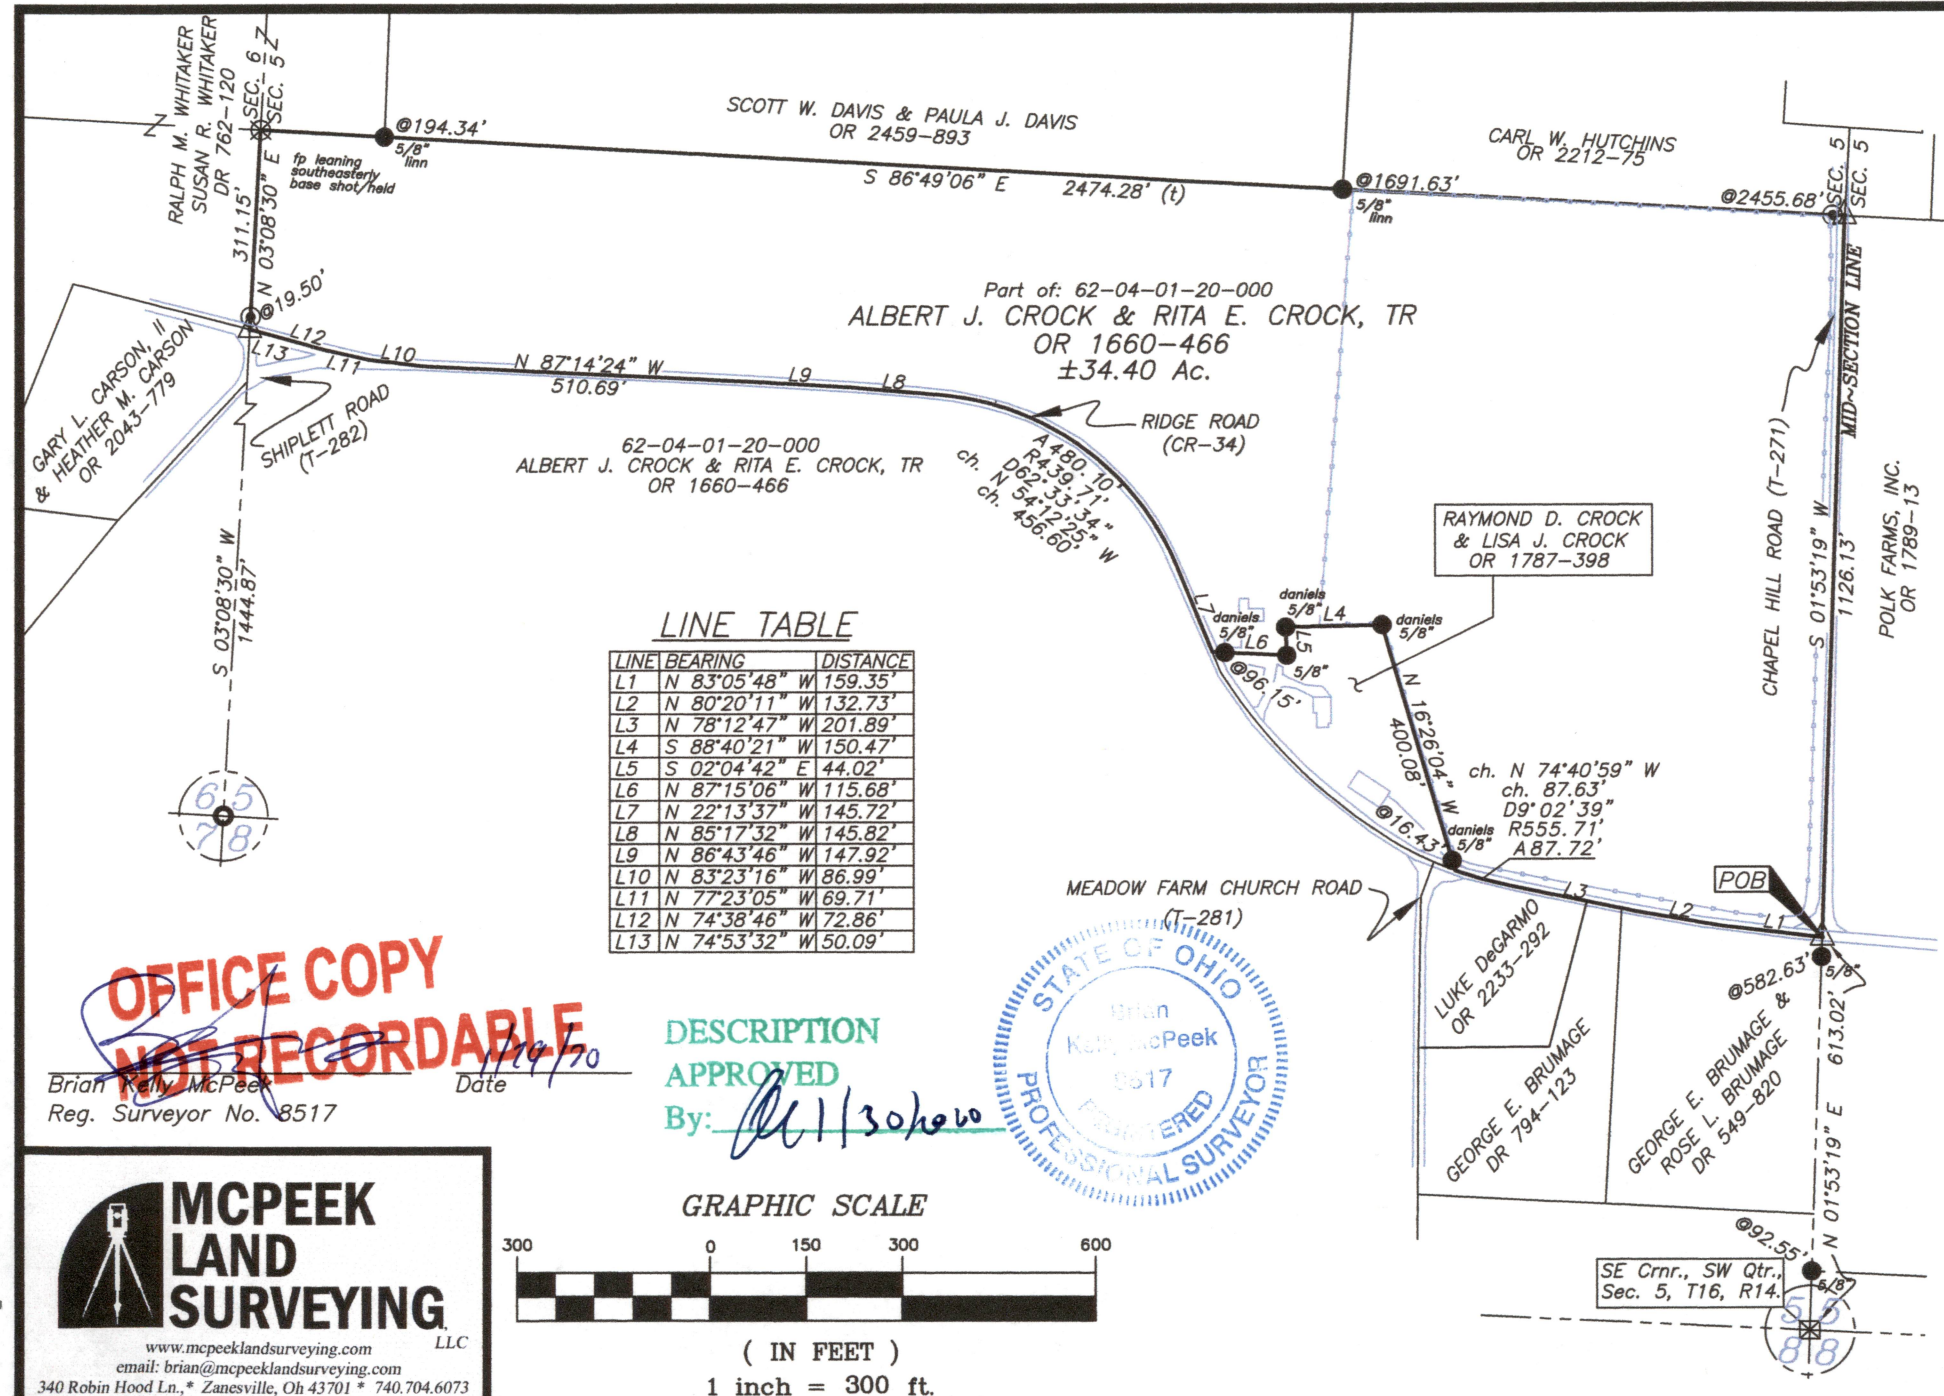

OFFICE COPY  
NOT RECORDABLE

Brian Kelly McPeck  
Reg. Surveyor No. 8517

Date 11/29/20

DESCRIPTION  
APPROVED  
By: [Signature]



www.mcpeeklandsurveying.com  
email: brian@mcpeeklandsurveying.com  
340 Robin Hood Ln., \* Zanesville, Oh 43701 \* 740.704.6073