

being a part of the east and center of section two, township six, range 14, spring 11 north of, Madison County, Mo and being further described as follows:

[illegible]


I hereby certify the above description to be correct as shown on this 14th. day of February 1964.

OFFICE COPY
NOT RECORDABLE

DESCRIPTION APPROVED:
for Auditor's transfer
By: *[Signature]* 6-16-80

3245 RIDGE RD

- △ Existing Store
- ⊙ Existing Iron Piles
- Iron Piles Set

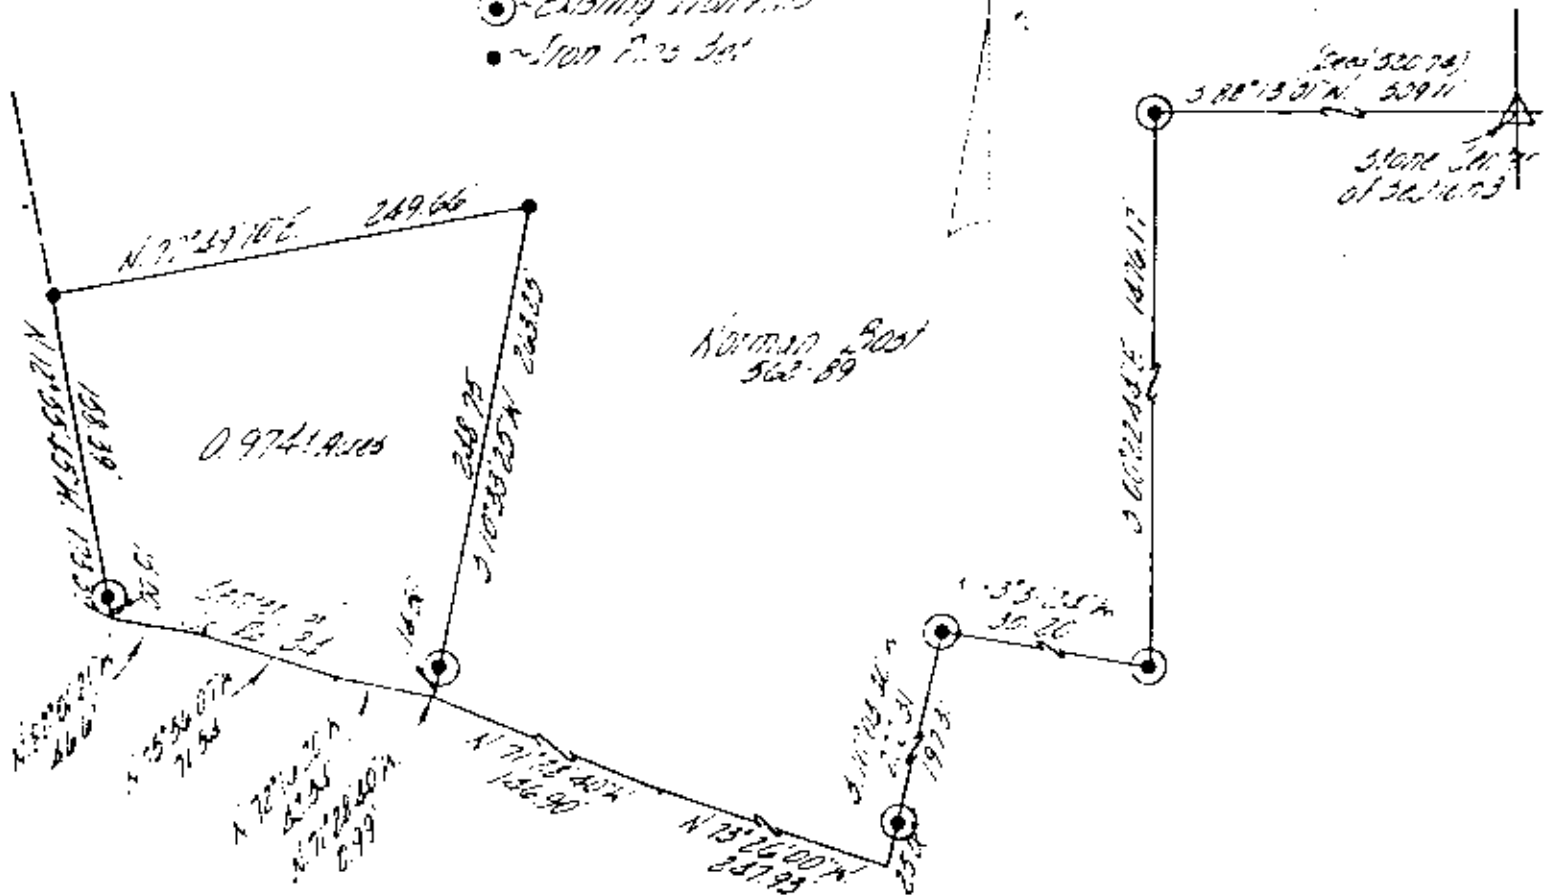

10. The first test question is "What is the purpose of the test?" The answer is "To determine the level of understanding of the material covered in the course."

The following information was obtained from the records maintained by the Bureau of Census:

**OFFICE COPY
NOT RECORDABLE**

DESCRIPTION APPROVED
for Auditor's transfer

By W. H. C. H.

W. J. BIEDENBACH & ASSOC.
Surveying & Mapping
3120 Lisa Ln. Zanesville, Ohio 43701
(614) 453-4850

Drawn by: <i>SB</i>	Date: <i>8-13-80</i>
Time: <i>12:30</i>	Controlled by: <i>SB</i>
Unit: <i>216-1-2</i>	1. Box-Maps