CANNON LAND SURVEYING 7945 TWP. RD. 114 NE NEW LEXINGTON, OHIO 43764

Situated in the State of Ohio, County of Muskingum, Township of Springfield, T- 16, R- 14, being a part of Jerry & Patricia Bradley Vol. 1062 Pg. 60 & Vol. 1112 pg. 116, being part of Section 3, and more particularly described as follows:

Beginning at an iron pin found at the center of Section 3; thence along the Mid Section Line North 87 Degrees 36 Minutes 30 Seconds West 299.99 feet to an iron pin found; thence North 87 Degrees 17 Minutes 44 Seconds West 211.59 feet to an iron pin found; thence South 03 Degrees 14 Minutes 59 Seconds West 411.63 feet to an iron pin found and the place of beginning; thence South 03 Degrees 14 Minutes 00 Seconds West 520.06 feet to an iron pin set; thence South 73 Degrees 22 Minutes 59 Seconds East 180.00 feet to an iron pin found; thence South 07 Degrees 16 Minutes 27 Seconds East 196.71 feet; thence South 82 Degrees 04 Minutes 26 Seconds West 520.66 feet to an iron pin set, passing iron pins set at 9.87 feet; thence North 03 Degrees 17 Minutes 00 Seconds East 892.00 feet to an iron pin found; thence South 79 Degrees 53 Minutes 04 Seconds East 301.22 feet to the place of beginning, containing 6.846 acres total, being 5.804 acres in Vol. 1062 Pg. 60 (part of parcel # 62-10-01-17-002′) & 1.042 acres in Vol. 1112 Pg. 416 (part of parcel # 62-10-01-20°), more or less, subject to all legal highways and easements.

Excepting the following existing 30 foot easement, whose centerline is described as follows:

Beginning at an iron pin found at the center of Section 3; thence along the Mid Section Line North 87 Degrees 34 Minutes 46 Seconds West 512. 00 feet to an iron pin found; thence South 03 Degrees 14 Minutes 00 Seconds West 930.67 feet to an iron pin set, passing an iron pin found at 410.67 feet; thence South 73 Degrees 22 Minutes 59 Seconds East 170.65 feet to a point and the place of beginning; thence South 07 Degrees 12 Minutes 17 Seconds East 200.60 feet.

Not to be used as a separate building site or transferred as an independent parcel in the future without planning commission approval in accordance with applicable subdivision regulations.

See plat attached.

Iron pins set are 5/8 inch rebar 30 inches long, with plastic ID caps.

Bearings are based on the Mid Section Line of Section 3 as being North 87 Degrees 34 Minutes 46 Seconds West.

This description was written from a survey made by Kevin Cannon PS # 7224, October 24, 2011.

MINOR LOT SPLIT ONLY
MUSKING ON COUNTY
PLANNING COMMISSION DIRECTOR
REG. NO. 7224

DESCRIPTION
APPROVED

MINOR LOT SPLIT ONLY

MUSKING ON DIRECTOR

REG. NO. 7224

DESCRIPTION

Fee Paid


APPROVED

12/20/201

CANNON LAND SURVEYING

7945 TWP. RD. 114 NE


New Lexington, Ohio 43764 (740) 342 - 2835

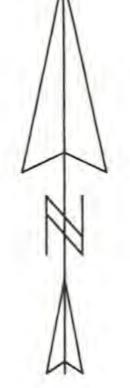

Bearings shown are to an assumed meridian and are used to denote angles only.

Data references: USGS maps, tax maps, deed description and existing monumentation.

This survey is subject to any facts that may be disclosed by a full and accurate title search.

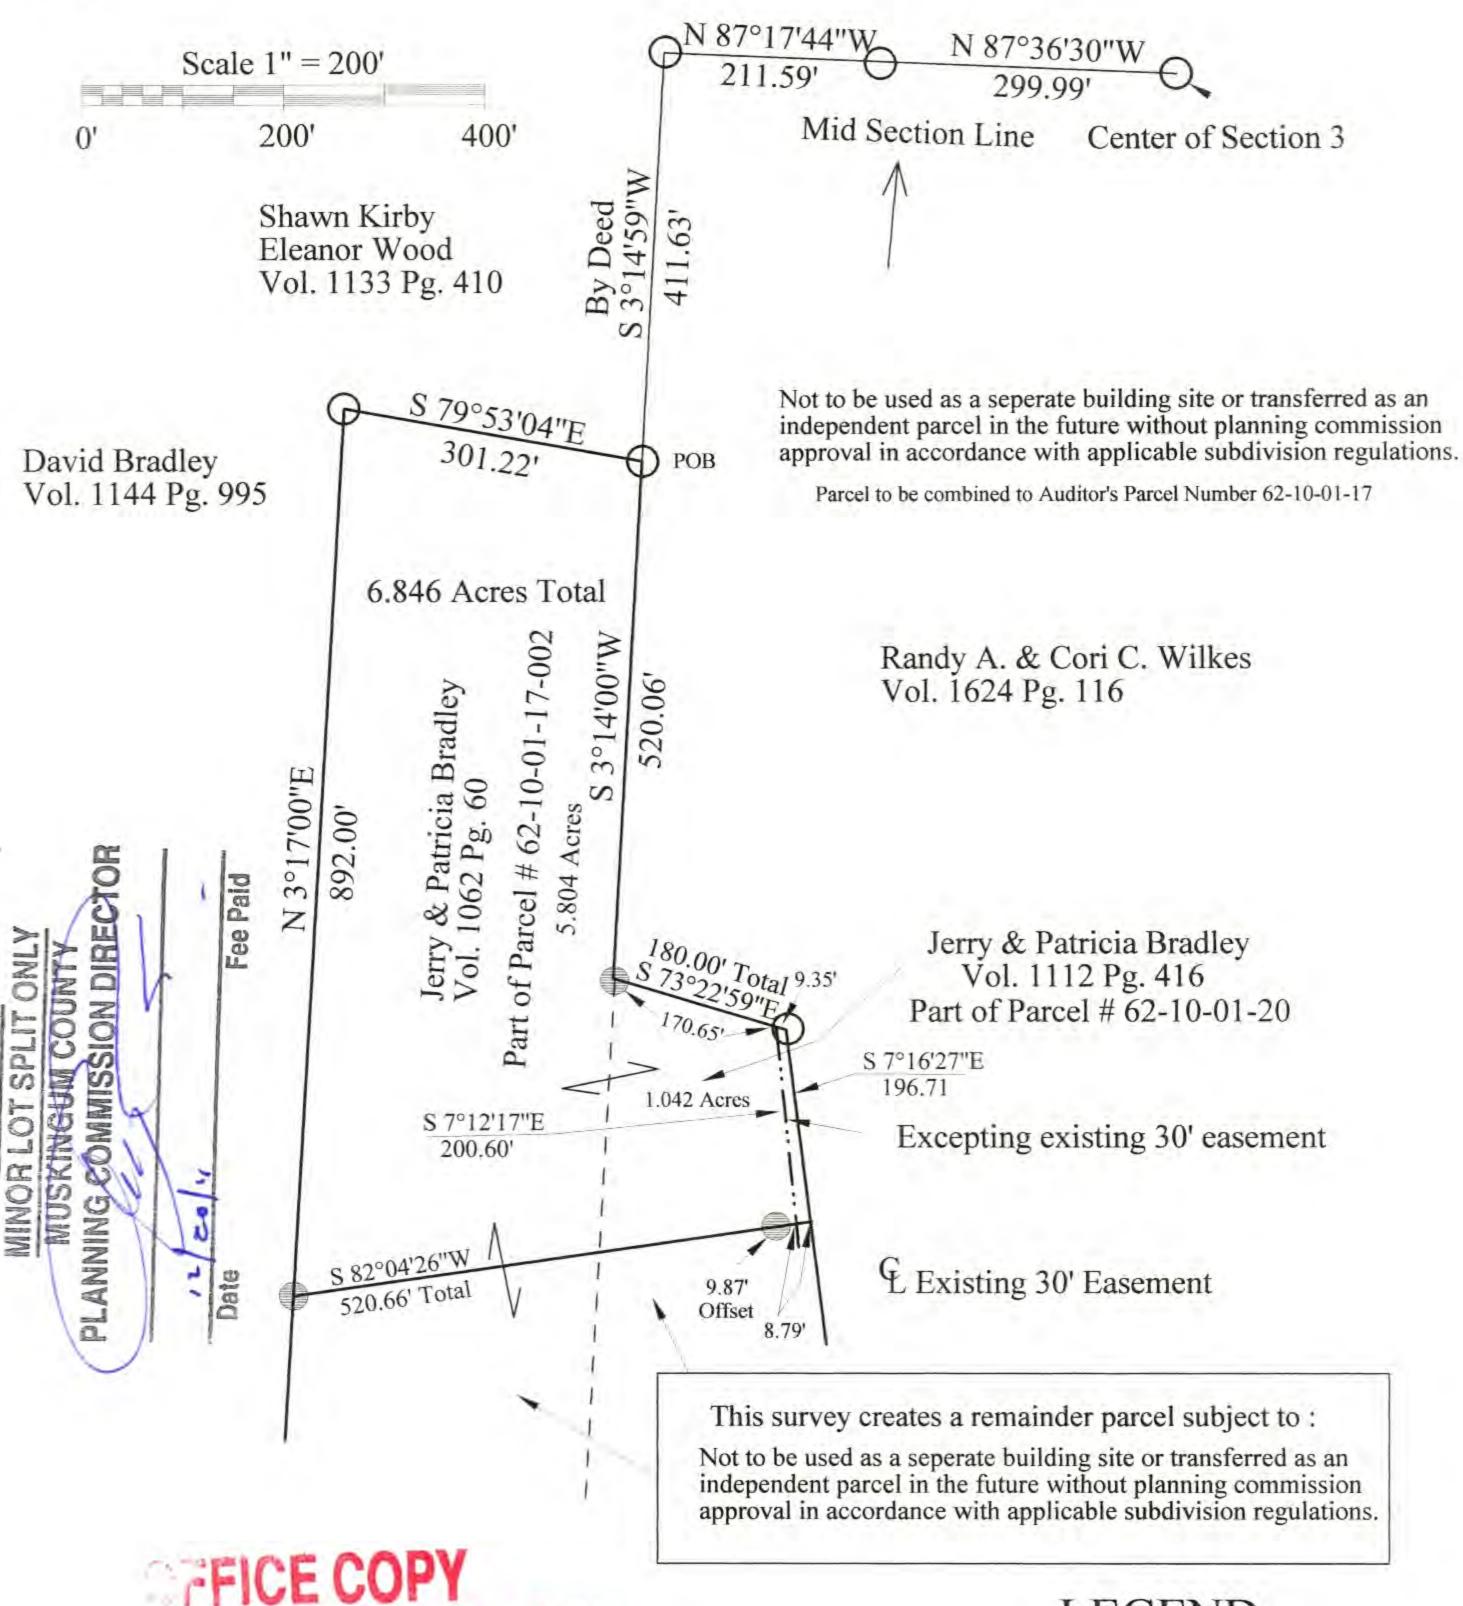

Kevin Cannon Date Reg. # 7224

Survey for: Jerry Bradley State: Ohio County: Muskingum Township: Springfield T - 16, R - 14, Section: 3 City or Village: N/A

Subdivision: N/A

* KEVIN CANNON * 7224

* GISTERE X X X

LEGEND

Iron Pin Set 5/8" Rebar With Plastic ID Cap, Stamped CLS 7224

Iron Pin Found

Railroad Spike Set

Railroad Spike Found

Stone Found

Post

Fence

Basis of Bearings
DESCRIPTION

APPROVED 11/20/201