

62-20-01-10
930 LENT RD

Emil & Gladys Hampp
to
Leonard & Mary Pletcher
7/13/83

Situated in the State of Ohio, County of Muskingum, Township of Springfield, T 16, R 14; Northeast Quarter of Section 8, bounded and described as follows:

Commencing at the Northwest corner of the Northeast Quarter of Section 8; thence South $4^{\circ} 30'$ West 556.38 feet; thence South $85^{\circ} 52' 30''$ East 1477.10 feet; thence South $4^{\circ} 07' 30''$ West 359.86 feet to an iron pin the place of beginning; thence South $4^{\circ} 07' 30''$ West 130.14 feet to an iron pin; thence North $85^{\circ} 52' 30''$ West 363.86 feet to an iron pin on East side of Twp. Road 144; thence along Twp. Road North $36^{\circ} 54' 49''$ East 178.65 feet to an iron pin; thence South $81^{\circ} 35'$ East 267.87 feet to an iron pin the place of beginning and containing 1.03 acres more or less.


Above description is based on the West line of the Northeast Quarter of Section 8 being South $4^{\circ} 30'$ West.

Survey & Description By:

OFFICE COPY
NOT RECORDABLE

Registered Surveyor No. 5410

DESCRIPTION APPROVED
for Auditor's transfer
By Roy L. Whitsett
7-25-83

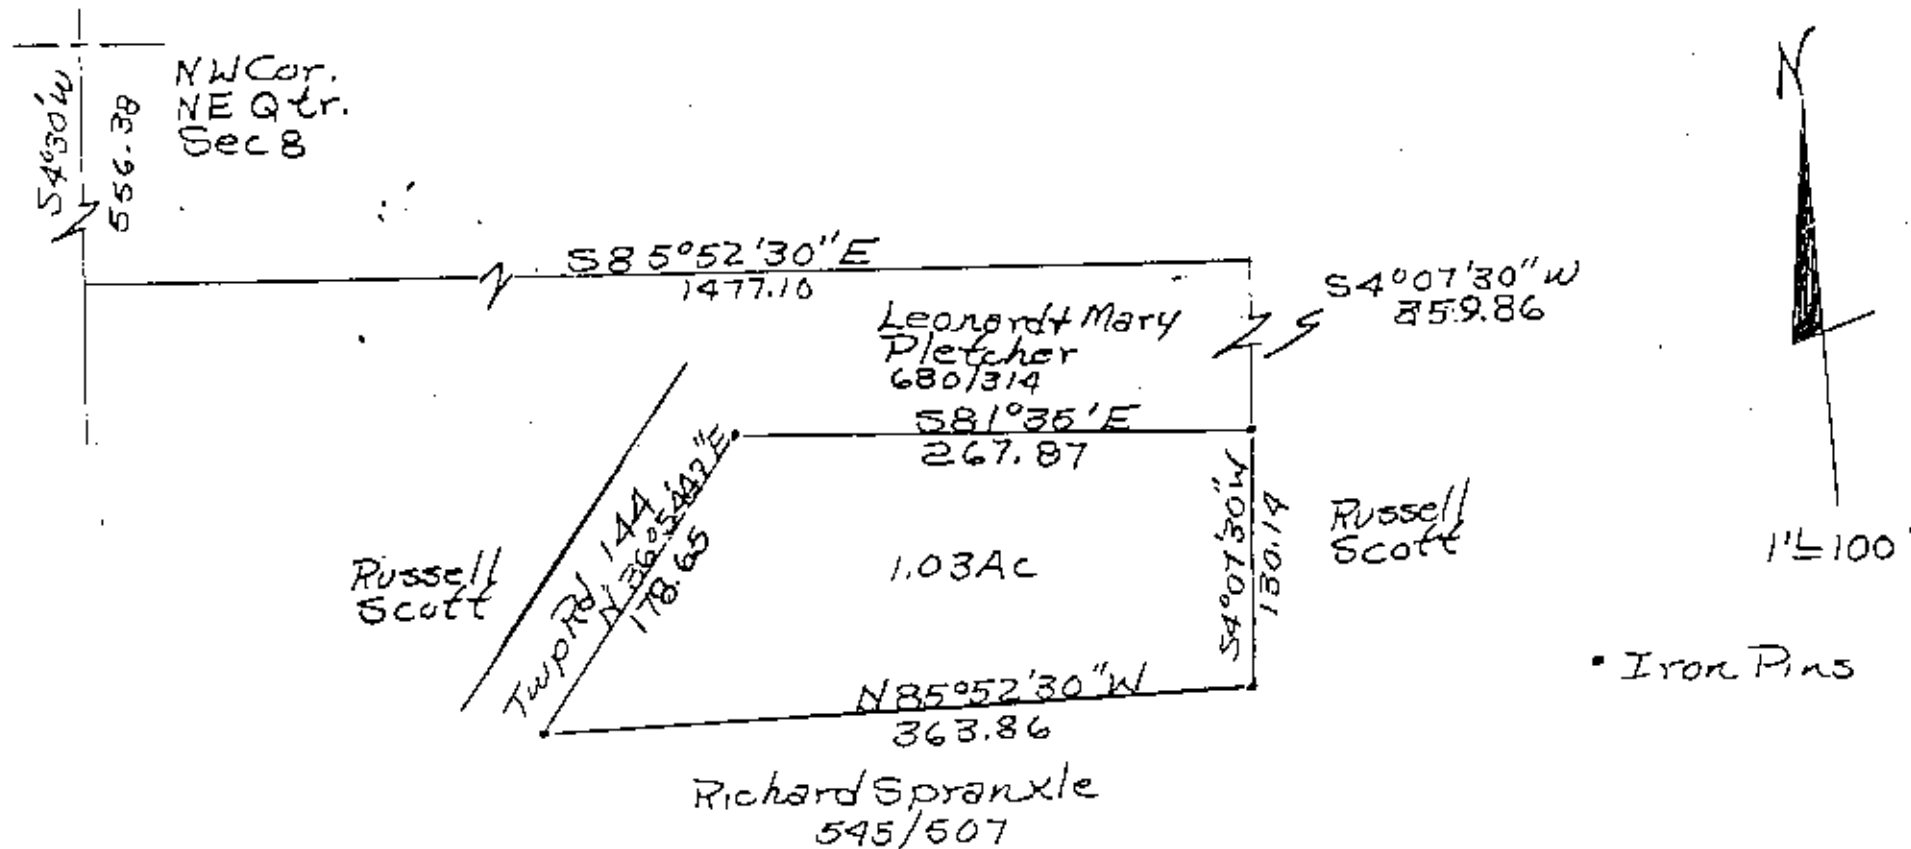

Survey Of 1.03 Acres From
 E. of P. 14, R. 14, N. E.
 Mo. P. 14, R. 14, N. E.
 By R. Daniels Reg. Surveyor
 5410
 Muskingum County, Springfield
 Township, R. 14, N. E.
 Quarter Section 8.

OFFICE COPY
 NO. 105
 RECORDED