

KARL C. MAWHORTER
SURVEYOR
718 South Street
ZANESVILLE, OHIO 43701

Parcel #1
(0.62 Ac.)

Situated in the State of Ohio, County of Muskingum,
Township of Springfield.

Being a part of the Southeast Quarter of Section
Nine (9), Township Sixteen (16), Range Fourteen (14)
bounded and described as follows:

Commencing at an iron pin at the northwest corner
of lot 3 of Crestview as delineated in Plat Book 9,
Page 58 of the records of Muskingum County, Ohio, said
point bears south 79 degrees 41 minutes west, 90 feet
from the northeast corner of the same; thence north
7 degrees 40 minutes west 25 feet to a point in the
centerline of the Coopermill road (County Road No. 71);
thence along the center of said road the following four
courses and distances, north 88 degrees 37 minutes west,
81.15 feet; north 86 degrees 25 minutes west, 100 feet; *03 minutes west, 100 feet;* south 87 degrees 03 minutes west, 100 feet to the true
place of beginning for the parcel herein intended to be
conveyed; thence continuing along the center of said
road south 70 degrees 49 minutes west, 100 feet to a
point; thence north 20 degrees 32 minutes west, 25 feet
to an iron pin; thence continuing north 20 degrees 32
minutes west, 210 feet to an iron pin; thence north
70 degrees 49 minutes east, 130 feet to an iron pin;
thence south 13 degrees 15 minutes east, 211.22 feet
to an iron pin; thence continuing south 13 degrees
15 minutes east, 25 feet to the true place of beginning
containing ~~sixty~~ hundredths (0.62) of an acre more
or less.

Subject to the easements of County Road No 71.

Being a part of the premises conveyed to Joseph
and Wanda Harris in Deed Book 454, Page 336 of the
records of Muskingum County, Ohio.

This description written January 8, 1966 by Karl
C. Mawhorter, Licensed Surveyor No. 4511.

DESCRIPTION APPROVED
for Auditor's transfer


By *K. C. Mawhorter*
3-17-87

**OFFICE COPY
NOT RECORDABLE**

K. C. Mawhorter
CHAIRMAN, CITY PLANNING COMMISSION

K. C. Mawhorter
SECRETARY, CITY PLANNING COMMISSION

KARL C. MAWHORTER
REGISTERED SURVEYOR
ZANESVILLE, OHIO

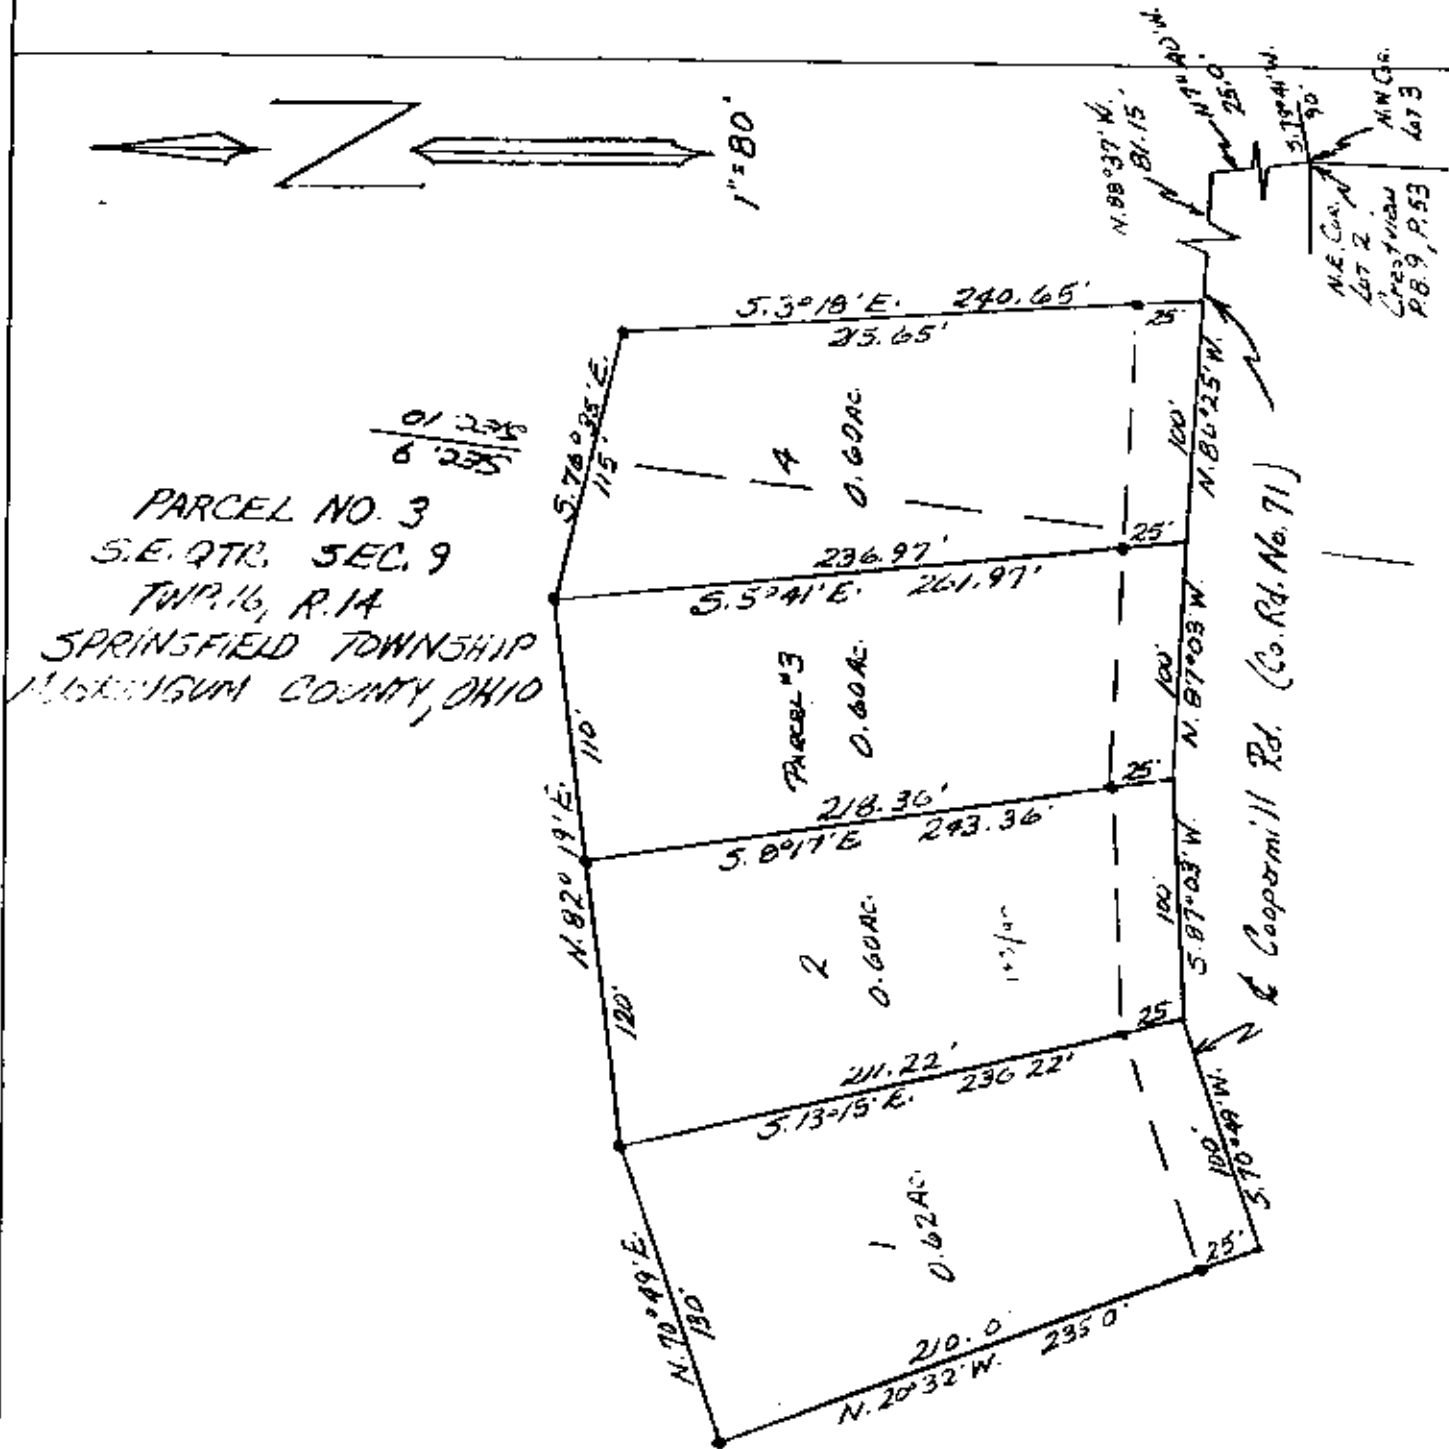

APPROVED THIS 10TH DAY AT January 1966

CITY PLANNING COMMISSION

OFFICE COPY

NOT RECORDABLE

CHAIRMAN, CITY PLANNING COMMISSION

EXECUTIVE SECRETARY, CITY PLANNING COMMISSION

DESCRIPTION APPROVED
for Auditor's transfer

By 17 Jan 1966

3 17 66

DATE January 12, 1966

Registered Surveyor No. 4511