

SURVEYING & MAPPING

L. Peter Dinan & Associates

27 South Sixth Street

P.O. Box 55, Zanesville, Ohio 43702-0055

1.05 Acres
Otto E. Hampp
Part of Parcel #62-62-22-02-10-000


Situated in the State of Ohio, County of Muskingum, Township of Springfield.

Being a part of the Southeast Quarter of Section 9, Township 16, Range 14 bounded and described as follows:

Commencing at an iron pin found at the Northwest Corner of the Southeast Quarter of Section 9; thence along the west line said quarter south 1294.39 feet to an iron pin and the true place of beginning of the premises herein intended to be described; thence north 79 degrees 51 minutes 51 seconds east 42.50 feet to an iron pin; thence south 34 degrees 15 minutes 45 seconds east 196.28 feet to an iron pin; thence south 6 degrees 26 minutes 10 seconds east 170.18 feet to a point in Old Coopermill Road; thence south 79 degrees 30 minutes west 174.33 feet to an iron pin on the south side of Old Coopermill Road and on the west line of southeast quarter of Section 9; thence along the said west line north a distance of 355.61 feet to the true place of beginning, containing one and five hundredths (1.05) acres more or less.

Subject to the easements of Old Coopermill Road.


This description written from a survey made by L. Peter Dinan, Registered Surveyor #5451, April 9, 2001.

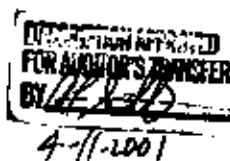

**OFFICE COPY
NOT RECORDABLE**



L. PETER DINAN & ASSOCIATES
27 SOUTH SIXTH STREET
ZANESVILLE, OHIO

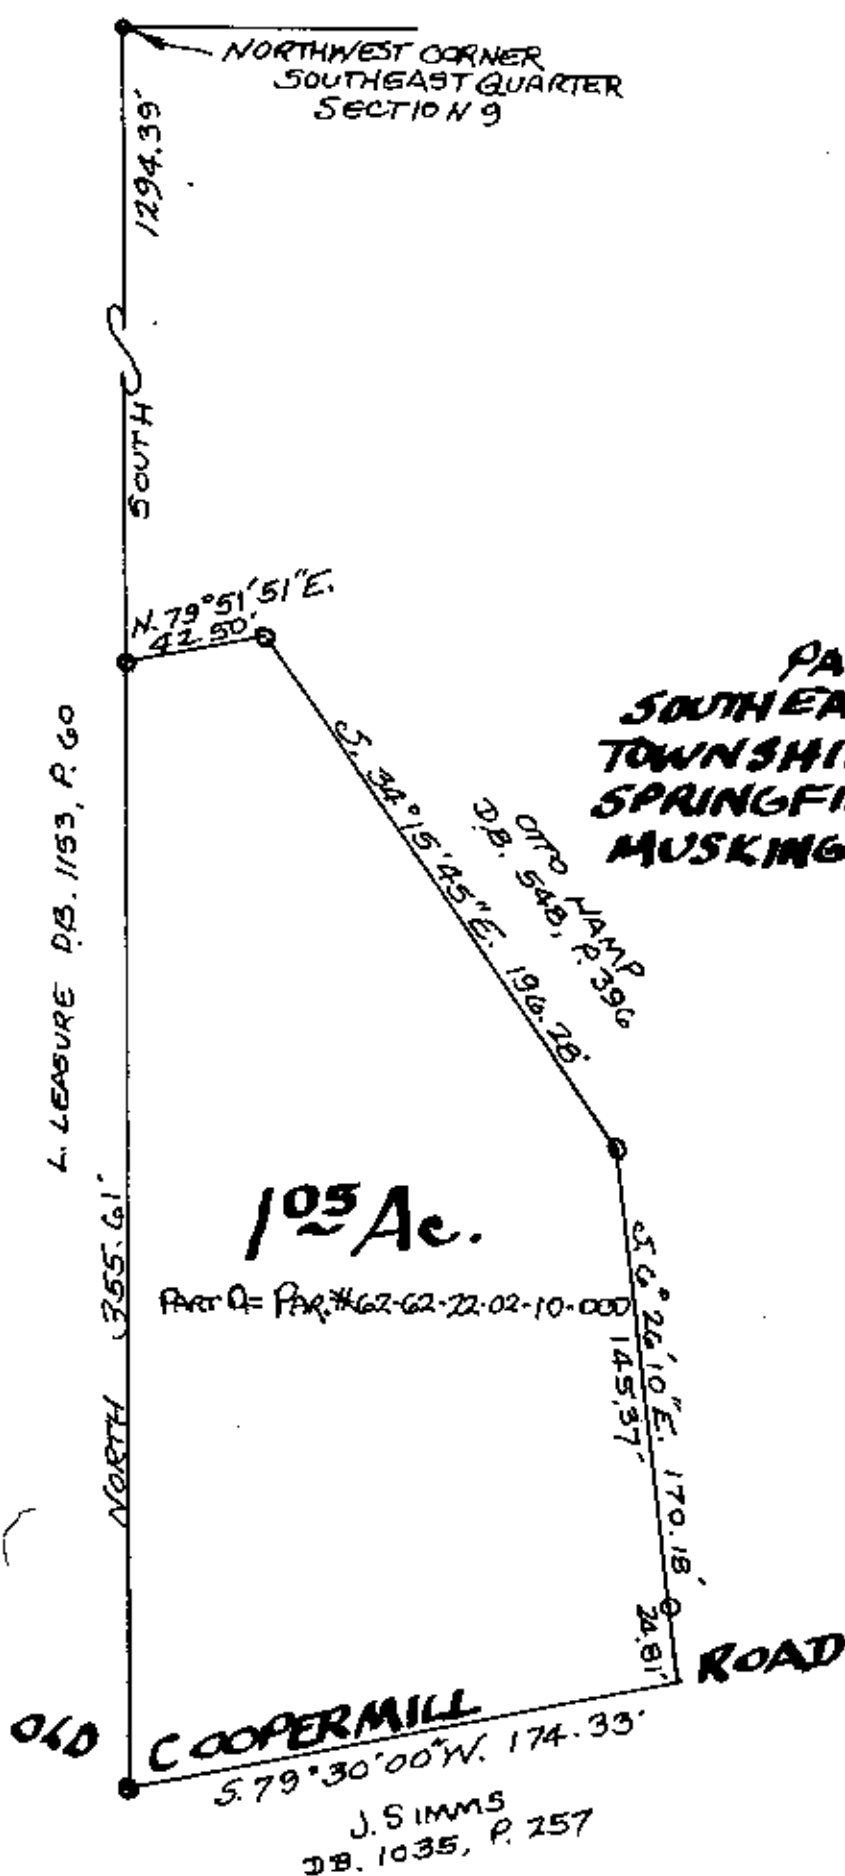

N

1"=60'

PART OF THE
SOUTHEAST QTR. SEC. 9
TOWNSHIP 16, RANGE 14
SPRINGFIELD TOWNSHIP
MUSKINGUM COUNTY, OHIO
APRIL 6, 2001

OFFICE COPY
FOR RECORDS
BY 112-50

4-11-1001

OFFICE COPY
NOT RECORDABLE

L. PETER DINAN
REGISTERED SURVEYOR #5451