

County 12-16-85
Copy

Harold Frank
from
Julia G. Miller
12/16/85

62-3001-06-001

Situated in the State of Ohio, County of Jackson,
Township of Ellettsfield, 10, 14, Southwest
Quarter of Section 11, bounded and described as
follows:

Commencing at the Northwest corner of the Southwest
Quarter of Section 11; thence South $75^{\circ} 40' 28''$ West
682.02 feet to the center of County Road 71 the
place of beginning; thence South $73^{\circ} 03' 08''$ East
30.17 feet along center of County Road 71; thence
along center of county road South $30^{\circ} 42' 02''$ East
26.00 feet; thence leaving County Road 71 South
 $3^{\circ} 18' 30''$ West 703.88 feet to an iron pin passing
an iron pin at 27.00 feet; thence North $34^{\circ} 49'$
 $07''$ West 130.00 feet to an iron pin; thence North
 $3^{\circ} 40' 36''$ West 713.66 feet to the place of be-
ginning, containing 2.08 acres more or less.

Being part of Auditors Parcel No. 82-22-33-01-06-000.

Survey & Description By:


**OFFICE COPY
NOT RECORDABLE**

Registered Surveyor No. 5410

OK VFD

12-17-85

261-153

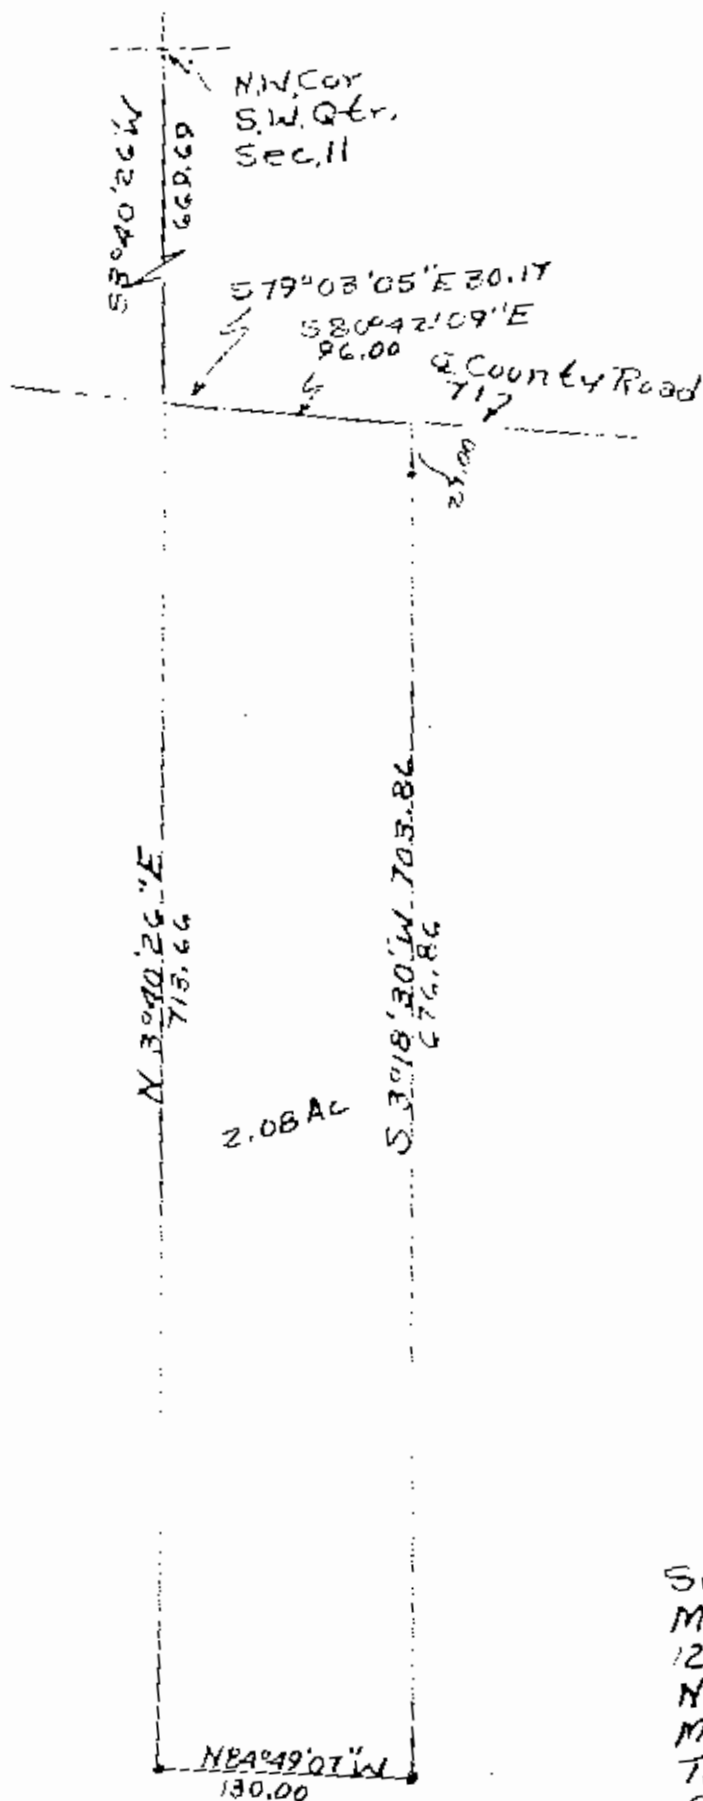

• = Iron Pins

Survey From Julia G + Theodore
 Miller To Harold Frank
 12/16/85 By R.L. Daniels Reg Surveyor
 No. 5410
 Muskingum County, Springfield
 Township, T16, R14, SW Qtr
 Section 11:
 Parcel No. 62-02-30-01-0000

**OFFICE COPY
 NOT RECORDABLE**