



The bearings on this plot are based on the North line of Section #13 as shown on the plot of Westwood Drive Subdivision recorded in Plat Book 9, Page 32.

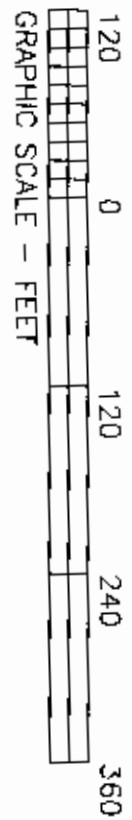

LEGEND

- PIN (SET) 5/8" REBAR CAPPED (C R HARKNESS PLS#6885)
- PIN (FOUND)
- △ POINT (UNMARKED)
- PIPE (FOUND)
- ⊗ STONE (FOUND)

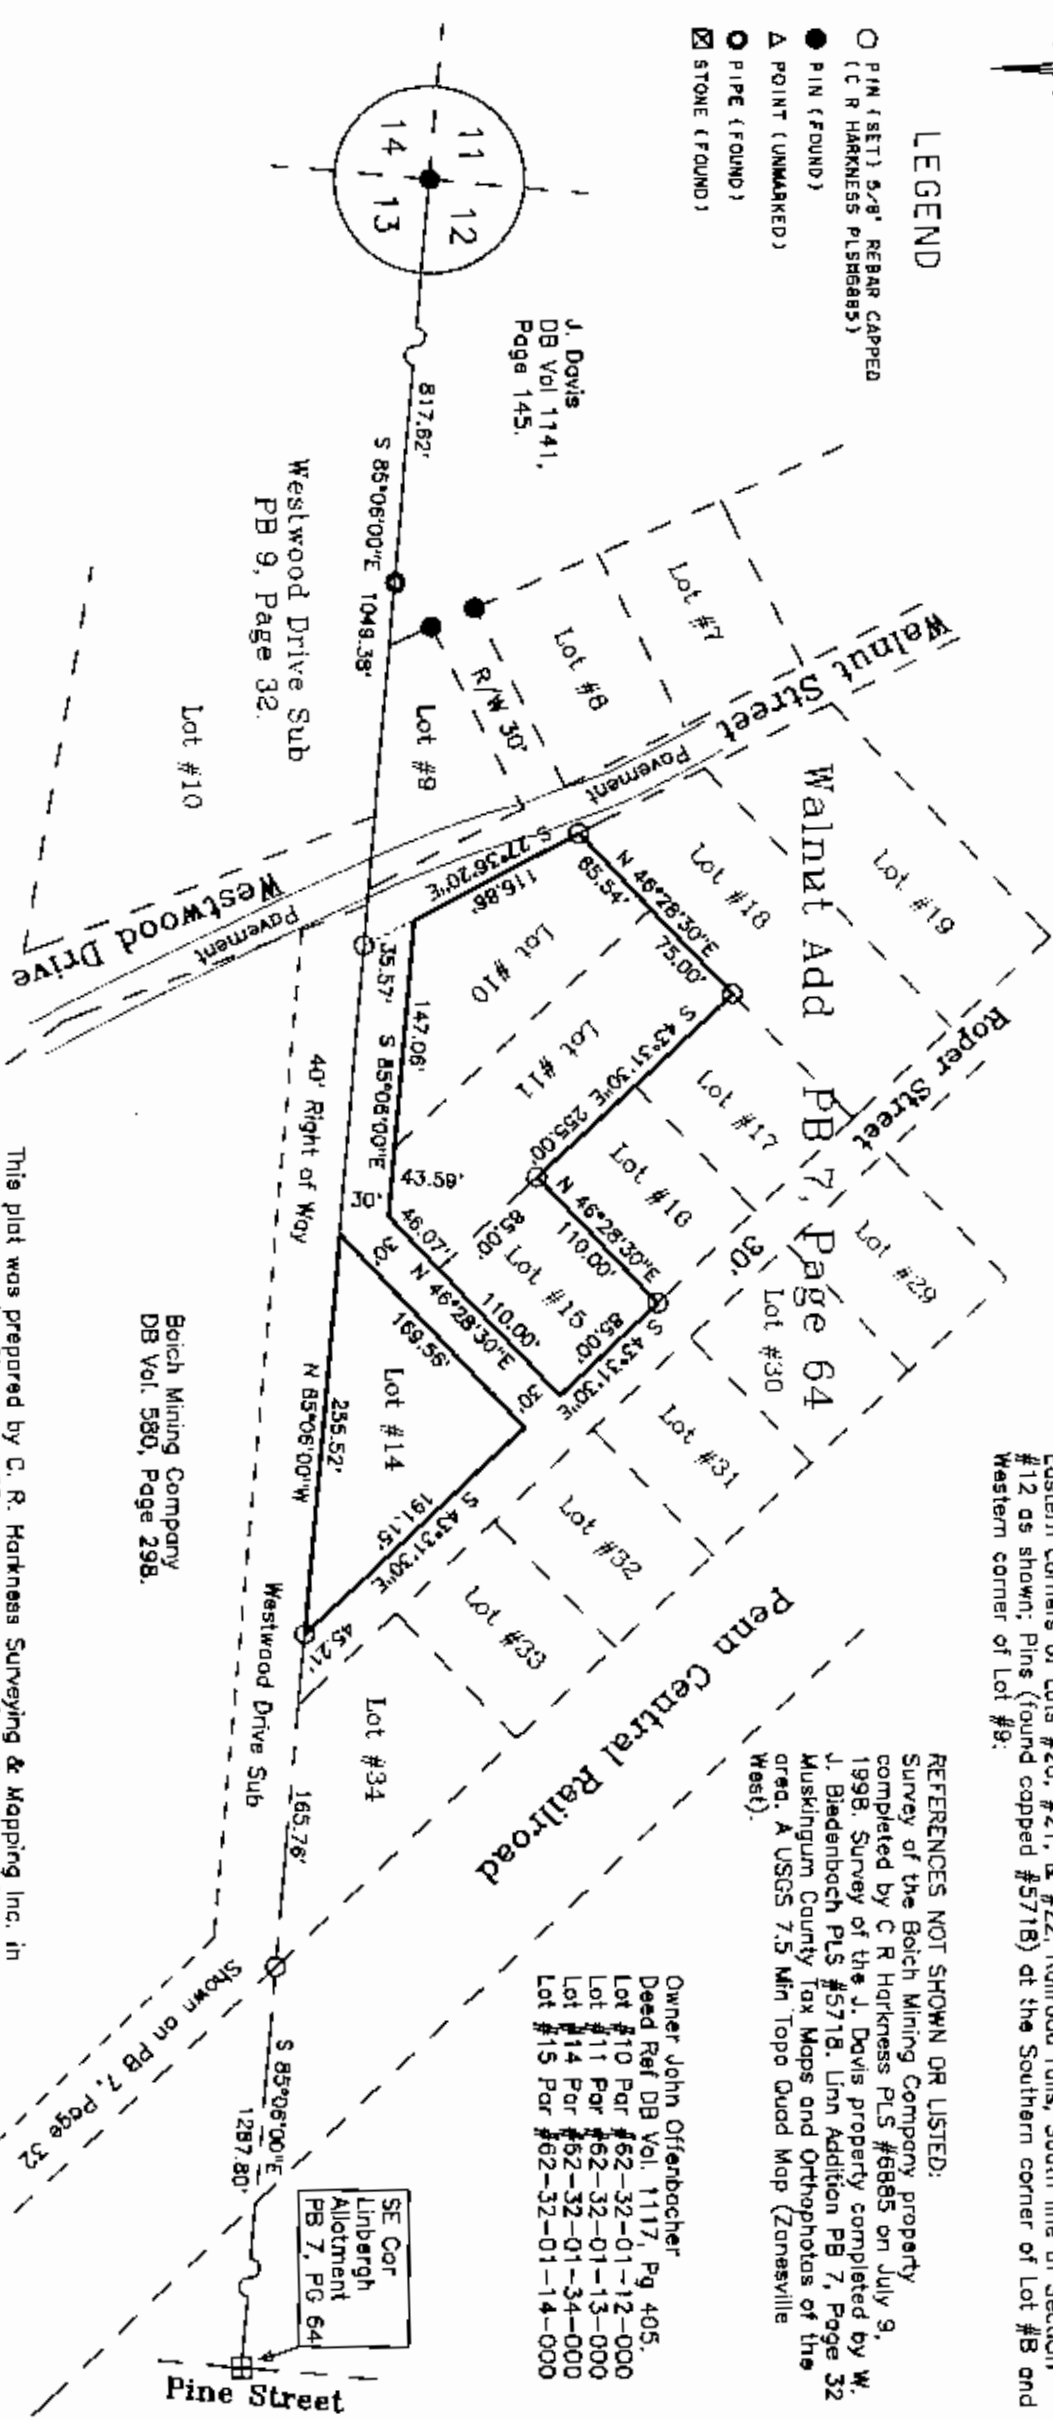

SURVEYOR'S NOTES:
 Note #1 - Platted street right of ways are not in alignment between Walnut Add recorded in PB 7, Page 64 and Westwood Drive Subdivision recorded in PB 9, Page 32.
 Note #2 - No original monuments were found, Lots #10, #11, & #14 were treated as remainder lots, and no proportion was applied.
 Note #3 - The following was used to establish lots surveyed: Axes (found) at the Eastern corners of Lots #20, #21, & #22; Railroad rails; South line of Section #12 as shown; Pine (found capped #5718) at the Southern corner of Lot #8 and Western corner of Lot #9.

REFERENCES NOT SHOWN OR LISTED:
 Survey of the Belch Mining Company property completed by C R Harkness PLS #6885 on July 9, 1998. Survey of the J. Davis property completed by W. J. Biedenbach PLS #5718. Unn Addition PB 7, Page 32 Muskingum County Tax Maps and Orthophotos of the area. A USGS 7.5 Min Topo Quad Map (Zanesville West).

Owner John Offenbacher
 Deed Ref DB Vol. 1117, Pg 405.
 Lot #10 Par #62-32-01-12-000
 Lot #11 Par #62-32-01-13-000
 Lot #14 Par #62-32-01-34-000
 Lot #15 Par #62-32-01-14-000

Belch Mining Company
 DB Vol. 580, Page 298.

This plat was prepared by C. R. Harkness Surveying & Mapping, Inc. in accordance with Chapter 4733-37 of the Administrative Code, from an actual survey and is intended to be used for the legal transfer of the property shown and does not intend to show all or any encroachments or other encroachments unless otherwise indicated.

SURVEY FOR:		HARKNESS SURVEYING & MAPPING, INC.	
JOHN OFFENBACHER		768 DRYDEN ROAD ZANESVILLE, OHIO 43701 PHONE/FAX (740) 454-6367	
SURVEYED: 7/9/98	DRAWN: 7/16/98	JOB: #876 DRAWING: Plat #01	
SECTION: #12	TWP: #16	RANGE: #14	TWP: Springfield COUNTY: Muskingum OHIO

OFFICE COPY
 NOT RECORDED
 Change Harkness PLS #5885