


62-20-02-08-001
x 5700 Old Coopermill Rd
x 62-39-01-11-001

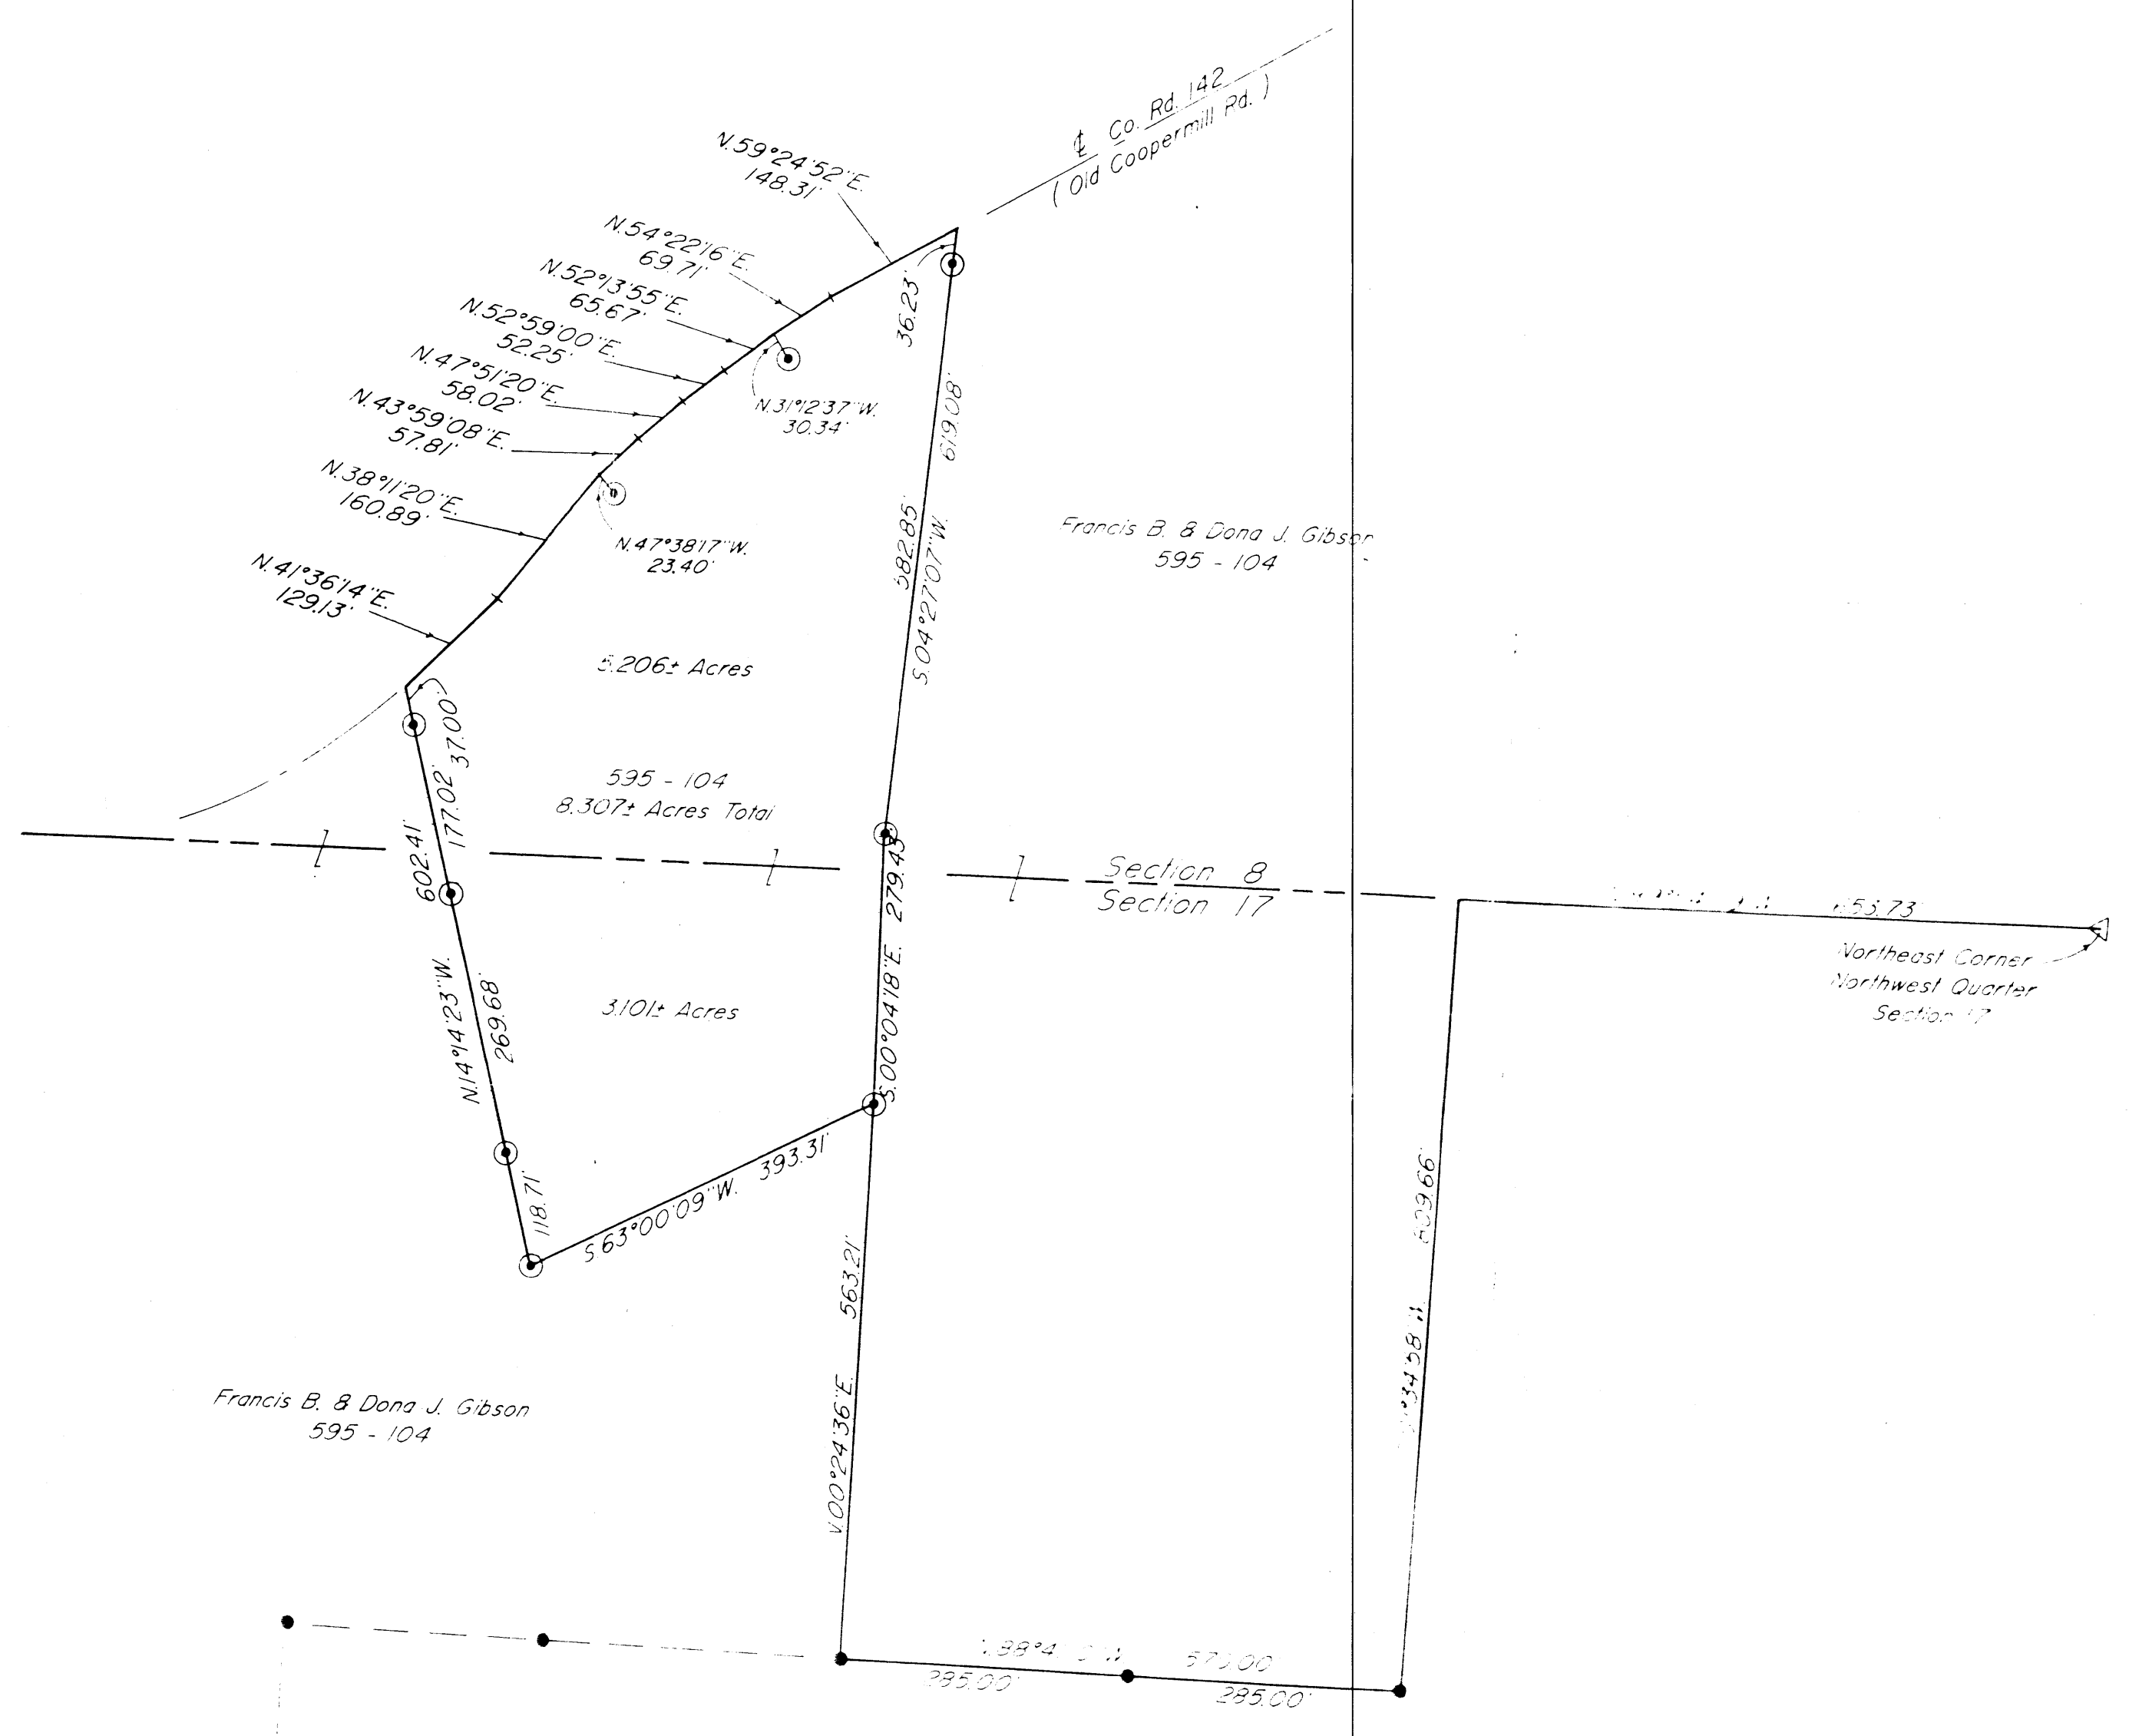

- Existing Stone
- Existing Iron Pin ($\frac{5}{8}$ " rebar)
- Iron Pin Set ($\frac{5}{8}$ " x 30" rebar w/ plastic id. cap)


Resurvey
of 595-104
Previous Survey of 20,985+ Acres
Muskingum County Tax Map

Bearings are based on the previous survey,
of 20,985+ Acres as surveyed by W. J.
Biedenbach, Reg. Surveyor # 5718 on November
18, 1986.

Being a part of a tract conveyed to Francis
B. & Dona J. Gibson as recorded in Vol. 14, Page 104
of the Muskingum County, Ohio records.
Situated in the Northwest Quarter of Section 8,
and the Southwest Quarter of Section 9, Township
16, Range 14, of the Congress Lands East of the
Scioto River, Springfield Township, Muskingum
County, Ohio.

I hereby certify, to the best of my knowledge,
that the above plat and survey is a
correct and true copy of the original
survey of the above land, this 14th day of
April 1989.

OFFICE OF THE
NOTARY PUBLIC
W. J. BIEDENBACH
Reg. Surveyor

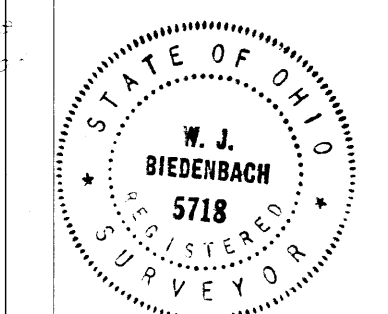

DESCRIPTION APPROVED
FOR AUDITOR'S TRANSFER
BY J. L. Hamble
4-20-89

W. J. BIEDENBACH & ASSOC. SURVEYING & MAPPING ZANESVILLE, OHIO (614) 453-4850	
Drawn by: SDD	Date: 4-14-89
Scale: 1" = 150'	Checked by: J