


*The State of Ohio, County of Muskingum,
Township of Springfield, and being part of the NE Qtr. of
Section 16, T16, R14, Congress Lands East of the Scioto River.*

*Bearings are based on State Plane Grid
Coordinates, NAD83, Ohio South, per GPS
Observation.*

LINE	BEARING	DISTANCE	LINE	BEARING	DISTANCE
L1	S 70°54'21" W	322.57'	L13	N 12°58'29" W	148.30'
L2	N 18°09'30" W	55.45'	L14	N 82°33'37" E	211.04'
L3	N 76°59'22" E	276.62'	L15	S 17°18'01" E	361.99'
L4	N 13°00'02" W	112.44'	L16	S 65°19'34" W	130.47'
L5	N 79°07'03" E	31.32'	L17	N 24°39'58" W	132.38'
L6	S 20°40'17" E	133.51'	L18	S 70°54'21" W	33.79'
L7	S 12°58'29" E	148.30'	L19	N 70°54'21" E	33.79'
L8	S 79°07'03" W	68.46'	L20	S 24°39'58" E	132.38'
L9	N 13°13'51" W	152.46'	L21	S 65°19'34" W	111.95'
L10	N 82°31'49" E	69.42'	L22	S 24°24'08" E	201.63'
L11	N 20°40'17" W	133.51'	L23	S 63°54'26" W	277.44'
L12	S 79°07'03" W	31.32'	L24	N 19°15'28" W	377.21'
			L25	N 70°54'21" E	322.57'

By: DWS 8-17-2023

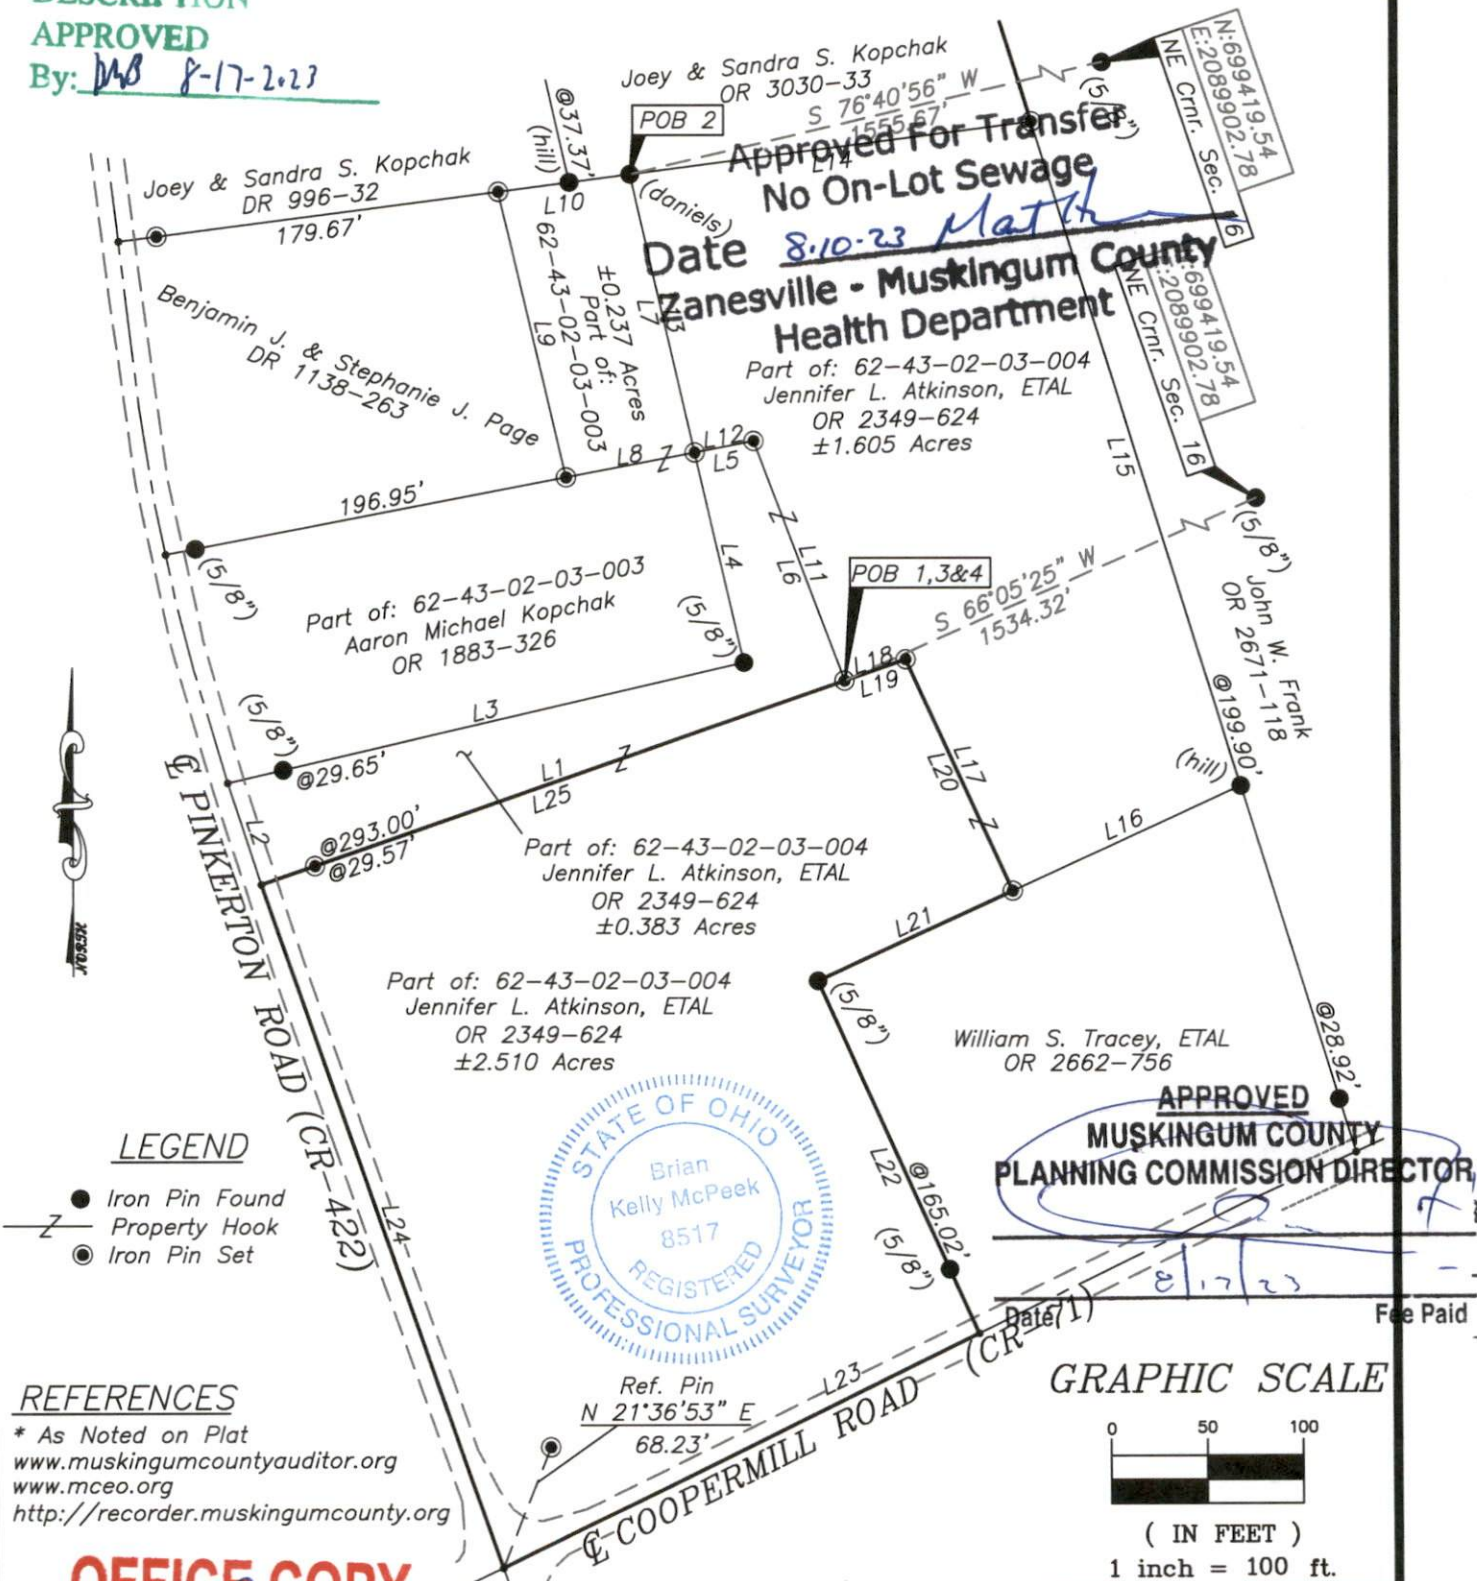

* As Noted on Plat
www.muskingumcountyauditor.org
www.mceo.org
http://recorder.muskingumcounty.org

OFFICE COPY
NOT RECORDABLE

Brian Kelly McPeck
Reg. Surveyor No. 8517

This plat was prepared by McPeck Land Surveying, LLC in accordance with Chapter 4733-37 of the Administrative Code, and is intended to be used for the legal transfer of the property described and does not intend to describe all or any easements of record, nor encroachments unless otherwise intended.

SURVEY 4



MCPEEK LAND SURVEYING

www.mcpeeklandsurveying.com
email: brian@mcpeeklandsurveying.com
1705 East Pike, * Zanesville, Oh 43701 * 740.704.6073