


62-50-01-10
1437 CLAY ST

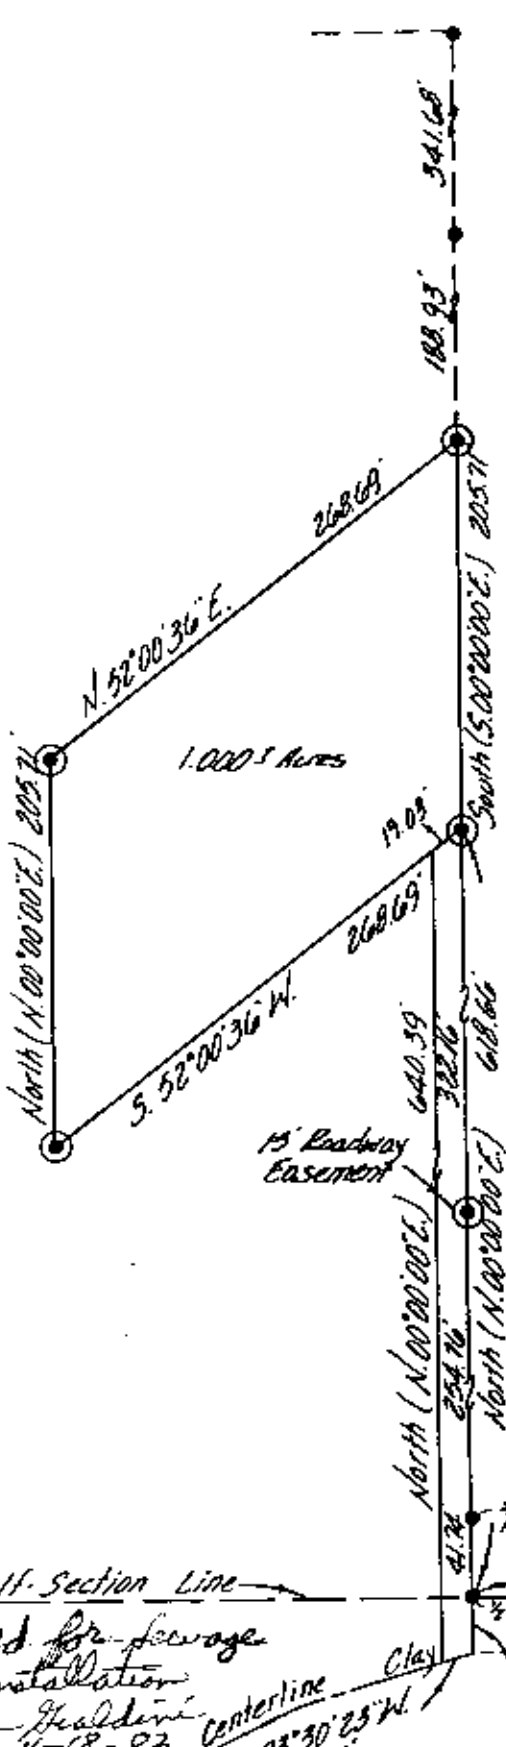

• ~ Existing Iron Pin
 ⊙ ~ Iron Pins Set (3/4" i.d. pipe)
 Bearings are based on
 the previous survey of
 23.813± Acres (B. Thompson)

Being a part of the East Half of
 Section 14, Township 16, Range 14,
 of the Congress Lands East of the
 Scioto River, Springfield,
 Muskingum County, Ohio.

Southeast Corner
 of the Northeast Qtr.
 of Section 14

Half-Section Line

Approved for sewage
 disposal installation
 By Nicholas Zaldini
 Sanitarian 4-18-83
 Zanesville Muskingum County Health Dept

I hereby certify the above plat and
 survey to be correct as prepared by
 me, this 13th day of April 1983.

W. J. BIEDENBACH, REG. SURVEYOR #5718

W. J. BIEDENBACH & ASSOC.
 Surveying & Mapping
 3120 Lisa Ln. Zanesville, Ohio 43701
 (614) 453-4850

Drawn by: MD	Date: 4-13-83
Scale: 1"=100'	Checked by: MD
Job No: 1193-4-83	A.D. Savers

MD
 4-13-83