

SURVEYING & MAPPING

62-52-01-10-000

Phone and Fax: 740-453-8448

L. Peter Dinan & Associates

27 South Sixth Street

P.O. Box 55, Zanesville, Ohio 43702-0055

Clay O. Hannum & Darlene E. Hannum
Part of Parcel #62-52-01-10-000
Deed Book 1908, Page 369

Situated in the State of Ohio, County of Muskingum,
Township of Springfield.

Being a part of Lot 5 in Wingeier's Second Subdivision
as recorded in Plat Book 4, Page 117 bounded and described
as follows:

Beginning at an iron pin found at the northeast corner
of Lot 5; thence south along the east line of Lot 5 a
distance of 177.52 feet to an iron pin found; thence west
500.0 feet to an iron pin found; thence north along the
west line of Lot 5 a distance of 177.79 feet to an iron
pin placed at the northwest corner of said Lot 5; thence
along the north line of said Lot 5 south 89 degrees 58
minutes 09 seconds east 500.0 feet to the place of beginning,
containing two and four hundredths (2.04) acres more or
less.

This description written from a survey made by L. Peter
Dinan, Registered Surveyor #5451, May 18, 2015.

**OFFICE COPY
NOT RECORDABLE**

APPROVED
MUSKINGUM COUNTY
PLANNING COMMISSION DIRECTOR

7/5/15

Date


Fee Paid




DESCRIPTION
APPROVED

By: [Signature] 7/7/2015

62-52-01-10-000 A

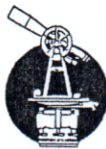

L. PETER DINAN & ASSOCIATES
27 SOUTH SIXTH STREET
ZANESVILLE, OHIO

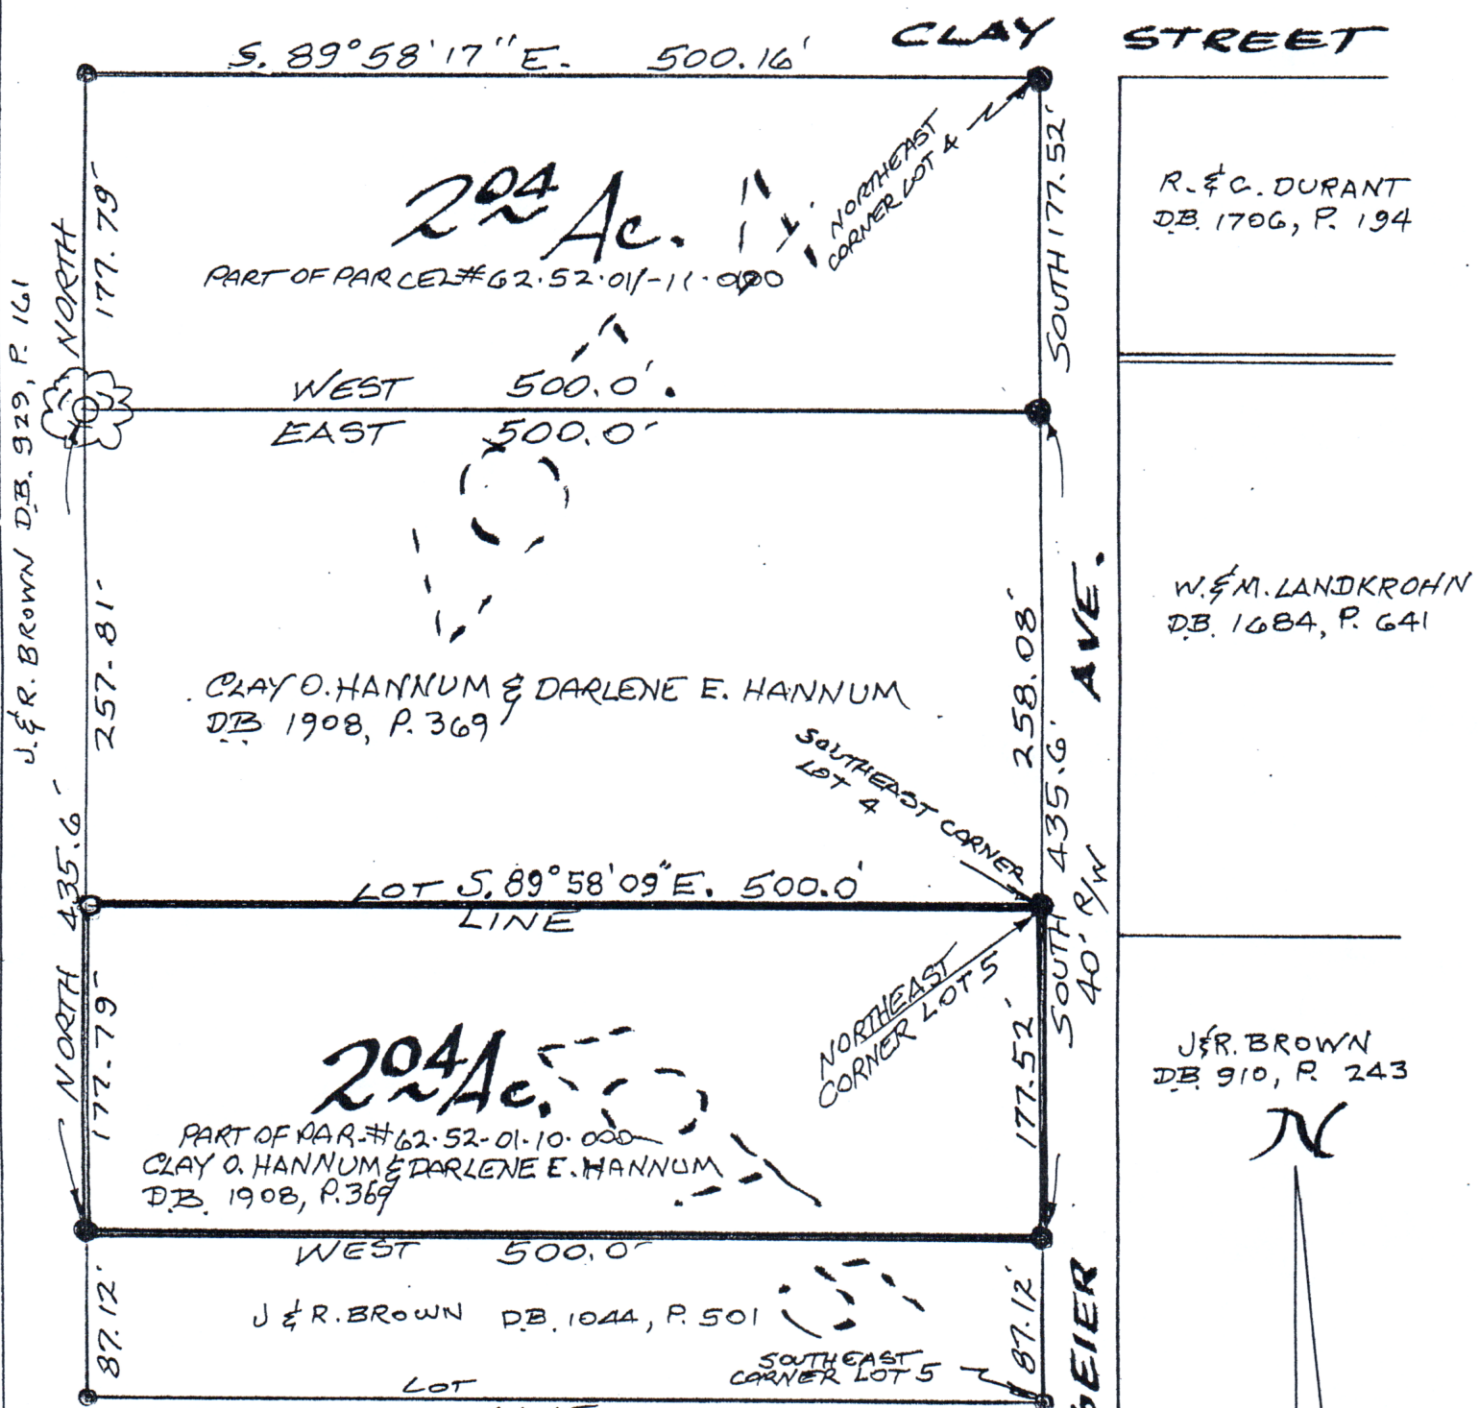

Approved For Transfer
On-Lot Sewage O.K.
Date 7-15-15
Ann Hollingworth
Zanesville-Muskingum Co.
Health Department

APPROVED
MUSKINGUM COUNTY
PLANNING COMMISSION DIRECTOR

LOTS 4 & 5
WINGEIER'S SECOND SUB.
SPRINGFIELD TOWNSHIP
MUSKINGUM COUNTY, OHIO
MAY 18 2015

DESCRIPTION
APPROVED
By: [Signature] 7/19/2015



- IRON PIN FOUND
- IRON PIN PLACED
- NAIL IN CHERRY TREE PLACED

OFFICE COPY
NOT RECORDABLE
REGISTERED SURVEYOR # 5451