


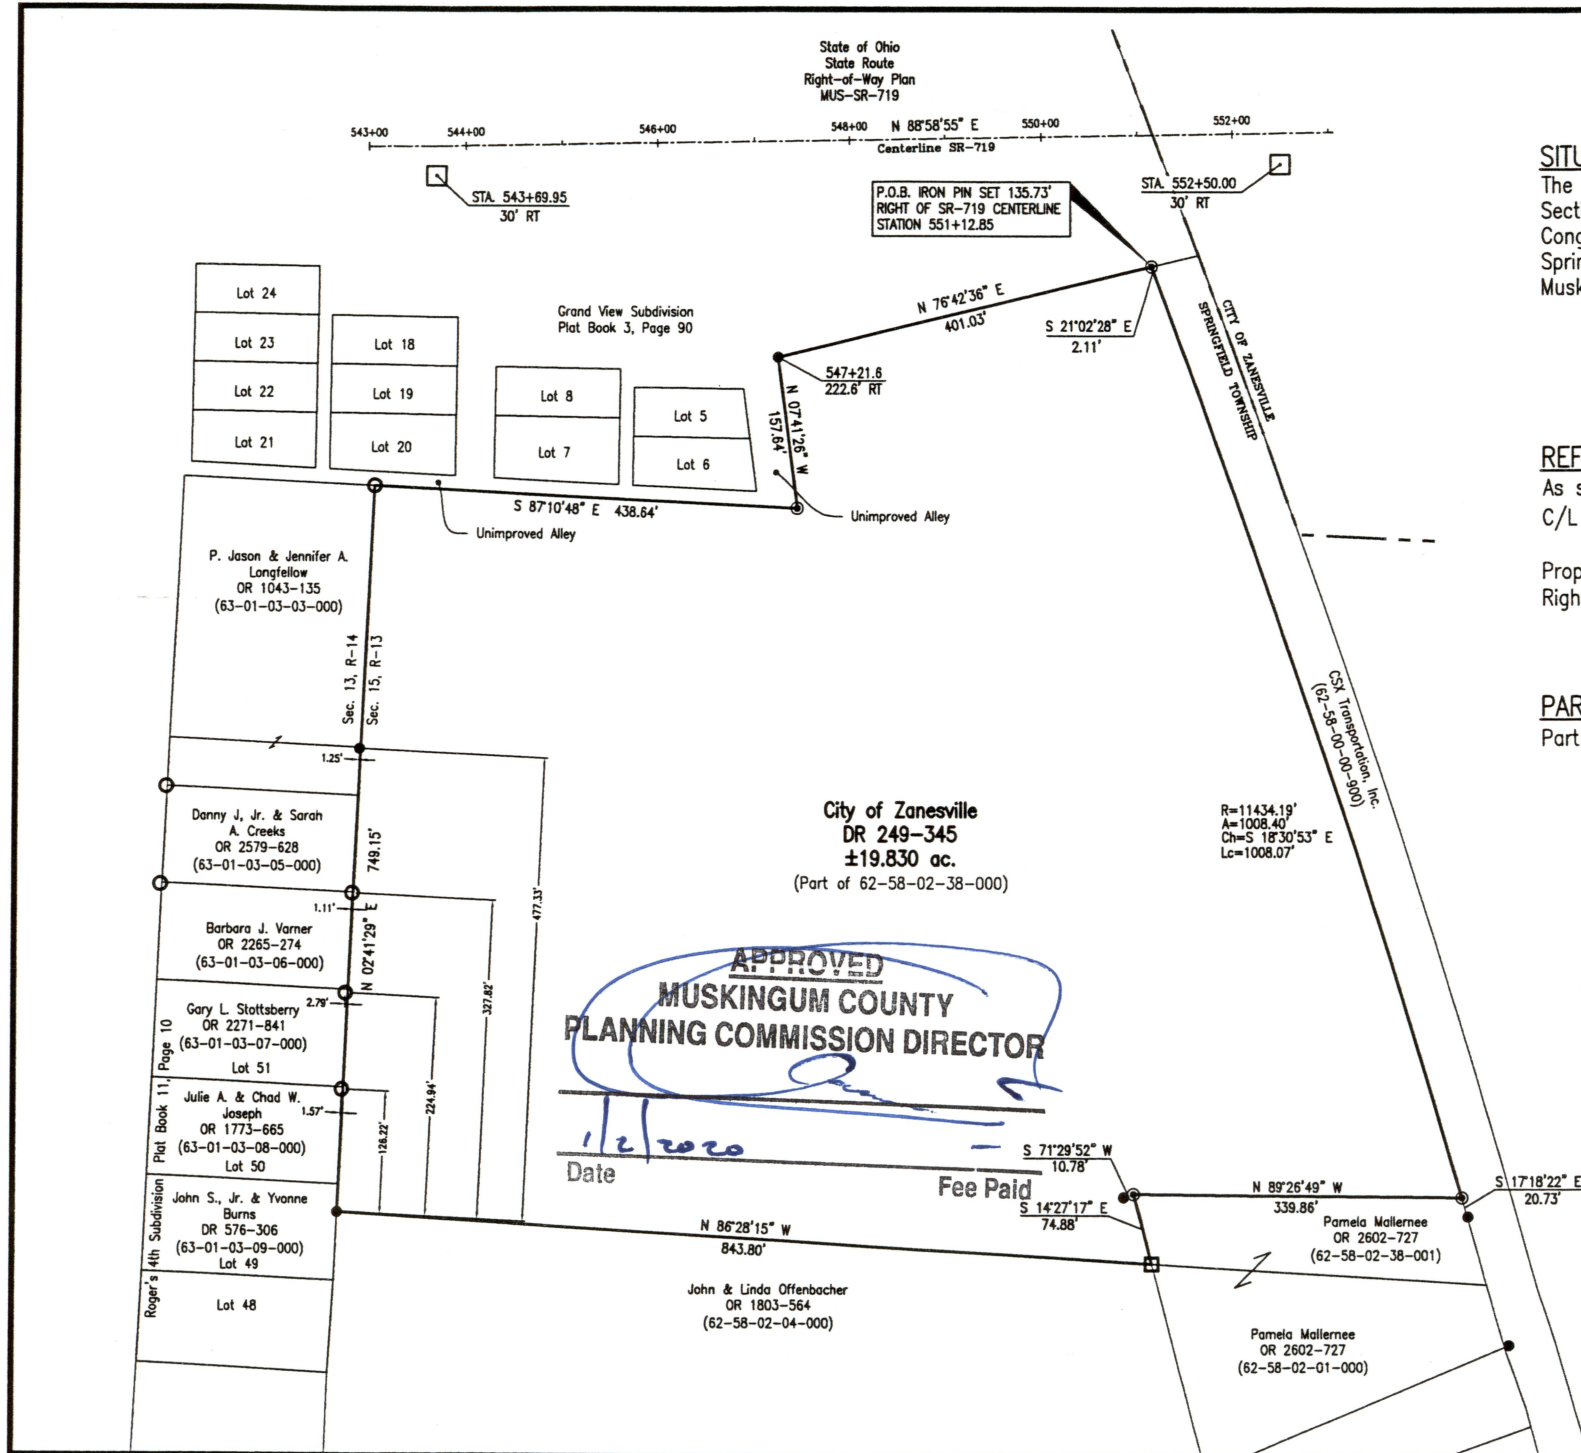

SITUATED IN

The Northwest Quarter of
Section 15, T-12, R-13,
Congress Lands of the Scioto,
Springfield Township,
Muskingum County, Ohio.

LEGEND

- Iron Pin Set, 5/8" rebar
- Iron Pipe Found
- Iron Pin Found, 5/8" rebar
- Centerline Reference Monument Found
- Roof Bolt Found
- P.O.B. Place of Beginning

REFERENCES

As shown on Plat.
C/L Survey Plat
MUS-CR-719, Plat File 1 No. 127B.
Property Map ODOT MUS-CR-719
Right of Way Plan ODOT MUS-555-11.10

BASIS OF BEARING

Bearings are based on the Ohio
State Plane Coordinate System,
NAD83, South Zone, Grid South,
as per GPS observations made
11/14/19.

PARCEL NO.

Part of: 62-58-02-38-000 (±19.830 ac.)



DESCRIPTION

APPROVED

By: *[Signature]*

100' 0 200'



Linn Engineering, Inc. 740-452-7434
Civil Engineering Consultants
P.O. Box 2086 Zanesville, Ohio 43702-2086