


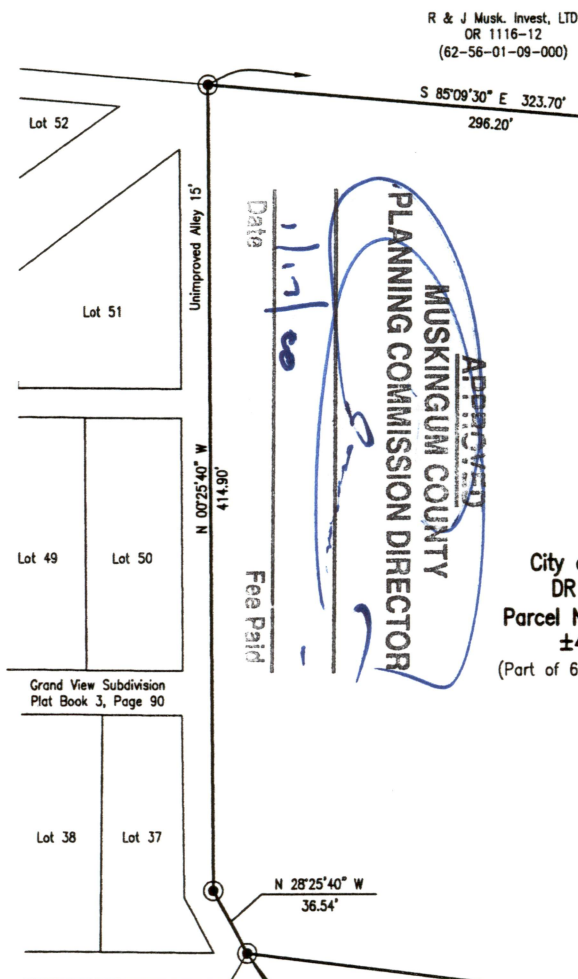

City of Zanesville
DR 467-308
Parcel No. 1 (part of)
±4.281 ac.
(Part of 62-58-02-38-000)

CITY OF ZANESVILLE
SPRINGFIELD TOWNSHIP

CSI Transportation, Inc.
(62-58-00-00-900)


S 21°02'28" E
513.63'

STA 550+14.96
132.90' LT

State of Ohio
State Route
Right-of-Way Plan
MUS-SR-719

P.O.B. IRON PIN SET 201.21'
LEFT OF SR-719 CENTERLINE
STATION 545+29.62

DESCRIPTION
APPROVED
By: *[Signature]*

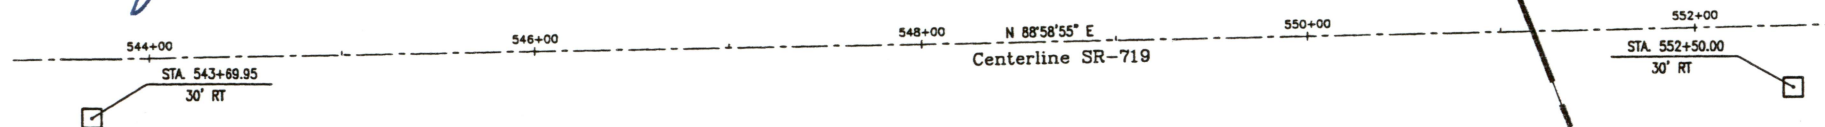

SITUATED IN

The Northwest Quarter of
Section 15, T-12, R-13,
Congress Lands of the Scioto,
Springfield Township,
Muskingum County, Ohio.

LEGEND

- Iron Pin Set, 5/8" rebar
 - Iron Pin Found, 5/8" rebar
 - Centerline Reference Monument Found
 - Axle Found
- P.O.B. Place of Beginning

REFERENCES


As shown on Plat.
C/L Survey Plat
MUS-CR-719, Plat File 1 No. 127B.
Property Map ODOT MUS-CR-719
Right of Way Plan ODOT MUS-555-11.10

BASIS OF BEARING


Bearings are based on the Ohio
State Plane Coordinate System,
NAD83, South Zone, Grid South,
as per GPS observations made
11/14/19.

PARCEL NO.

Part of: 62-58-02-38-000 (±4.281 ac.)

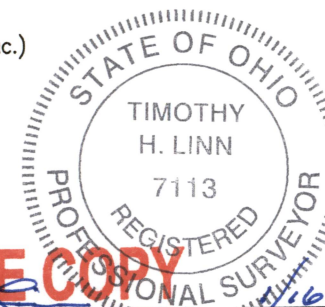

OFFICE COPY
Timothy H. Linn, PS
Reg. Surveyor No. 7113
Date: 11/16/20
NOT RECORDABLE

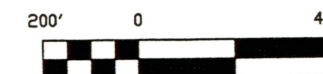

Linn Engineering, Inc. 740-452-7434
Civil Engineering Consultants
P.O. Box 2086 Zanesville, Ohio 43702-2086