


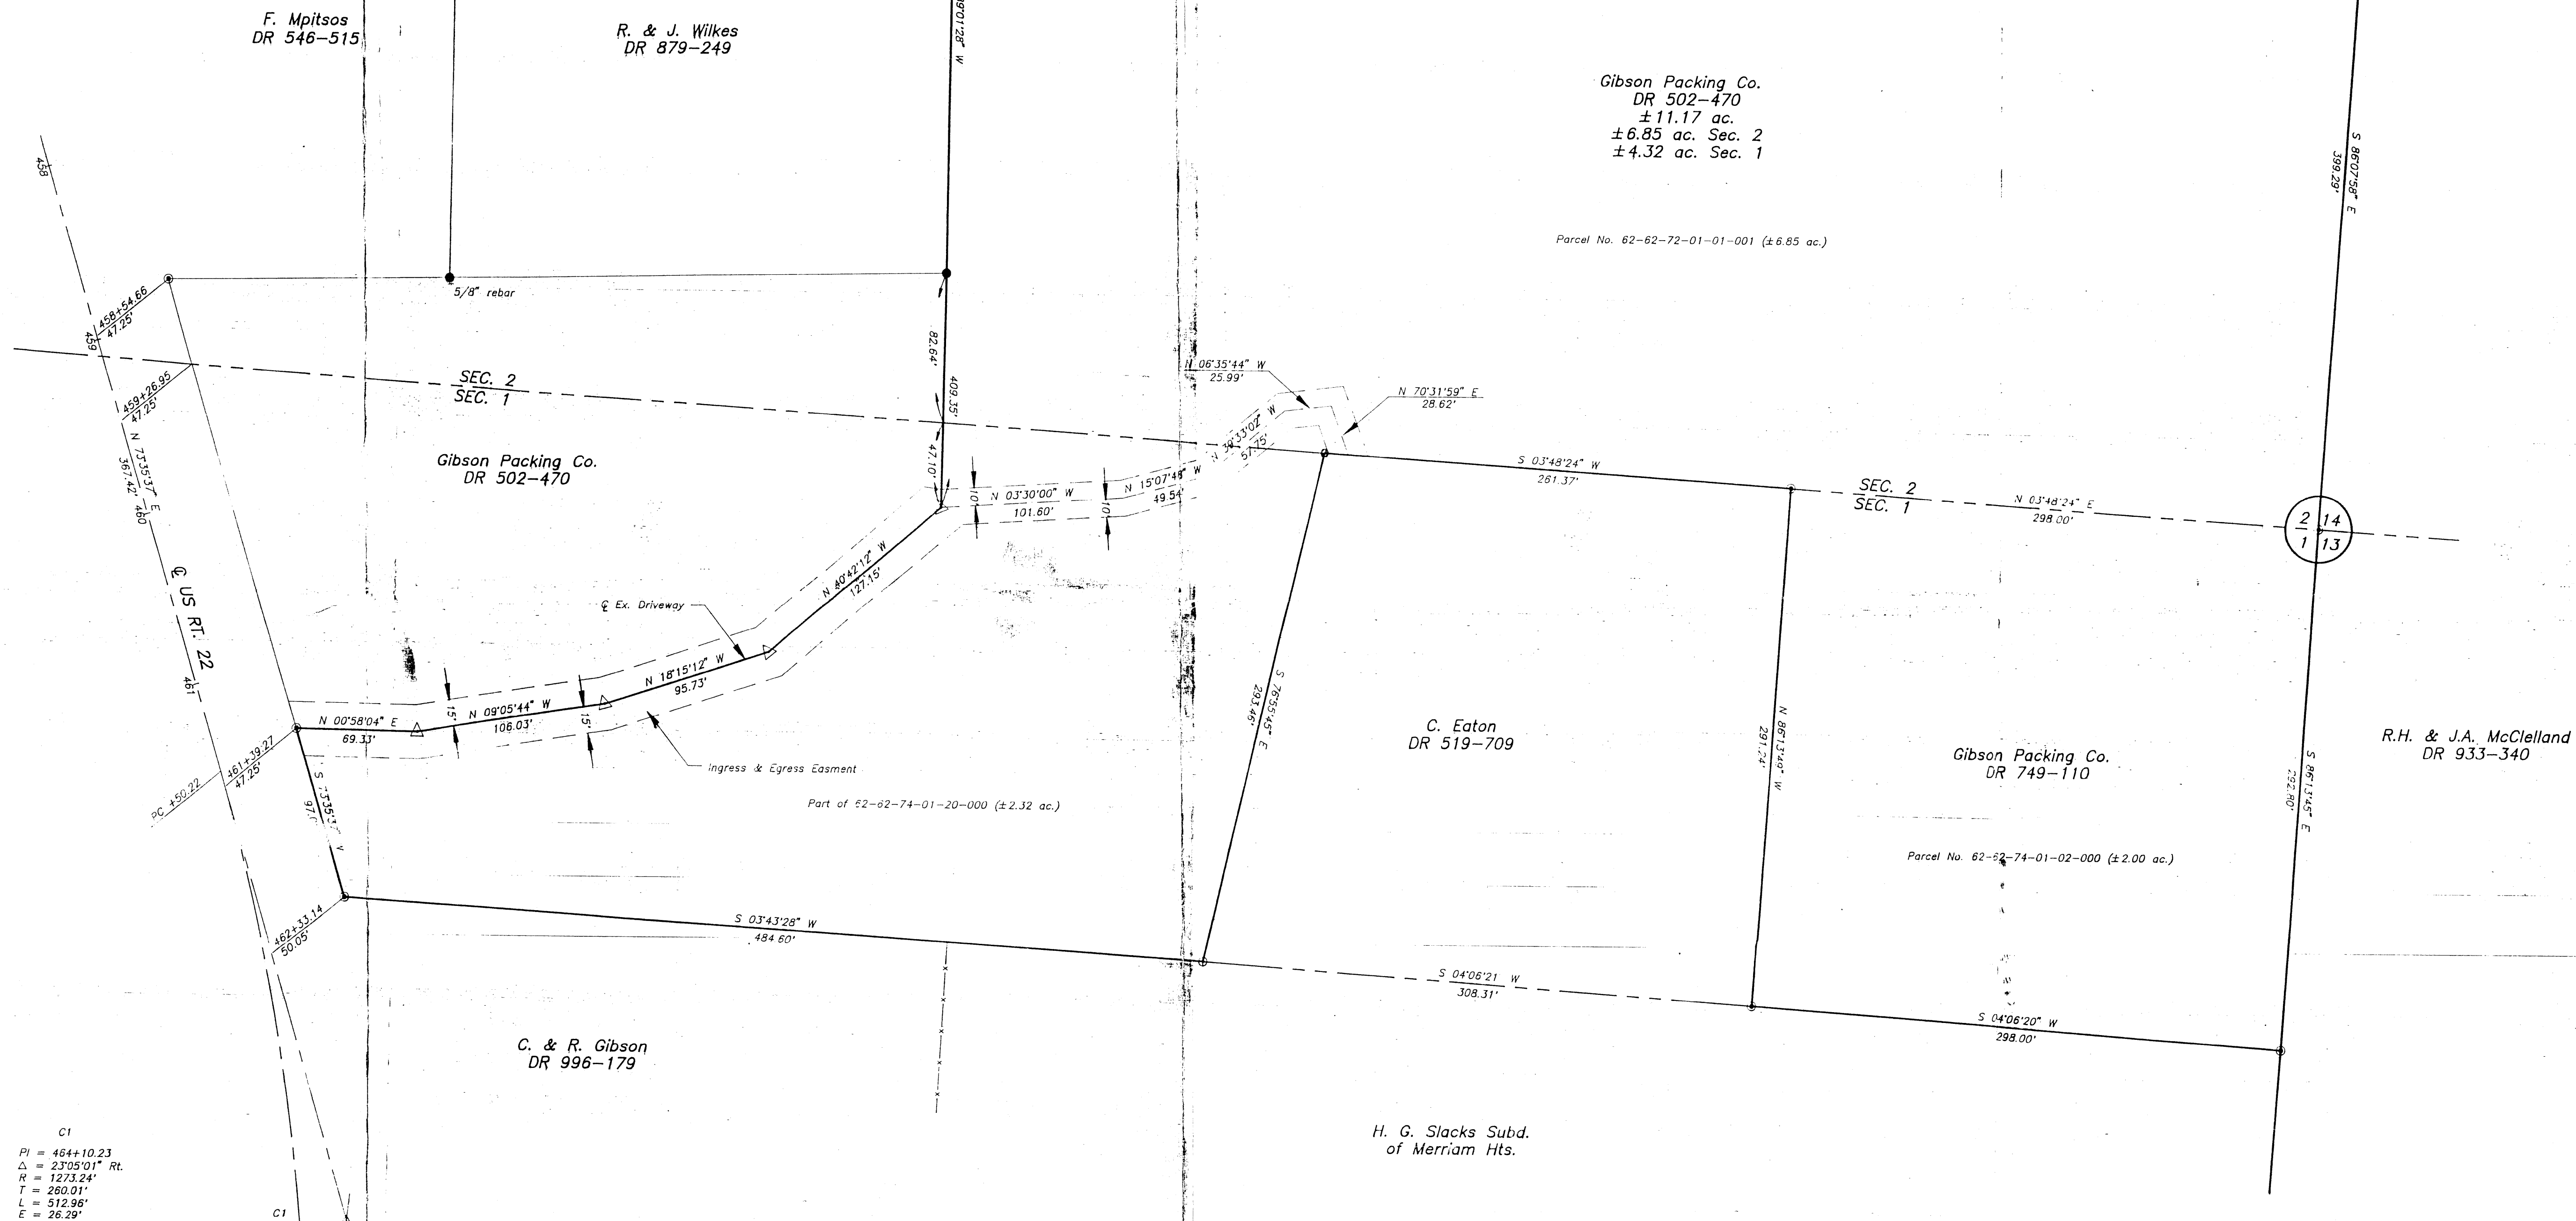

C1
PI = 464+10.23
Δ = 23°05'01" Rt.
K = 1273.24'
T = 260.01'
L = 512.96'
E = 26.29'


REFERENCES
PB 16, Pg. 73
PB 9, Pg. 4
DR 749-110
DR 502-470
DR 512-709
DR 546-515
DR 879-249
DR 689-355
DR 933-340
DR 1037-206
MUS 22-8.12 R/W PLAN

SITUATED IN
the Northeast Quarter Section 2 and the Northwest Quarter Section 1, T-15, R-14 Springfield Township, Muskingum County, Ohio.

BASIS OF BEARINGS
Bearings based on the north line of Section 1 as stated on Plat Book 13, Pg. 73.

PARCEL NO.
All: 62-62-74-01-02-000
All: 62-62-72-01-01-001
Part: 62-62-74-01-20-000

LEGEND
● Iron Pin Set, 5/8" rebar
⊕ Railroad Spike Set
⊕ Iron Pin Set
⊕ Corner Post Found
⊕ Axle Found
⊕ Pipe Found, 3" dia.

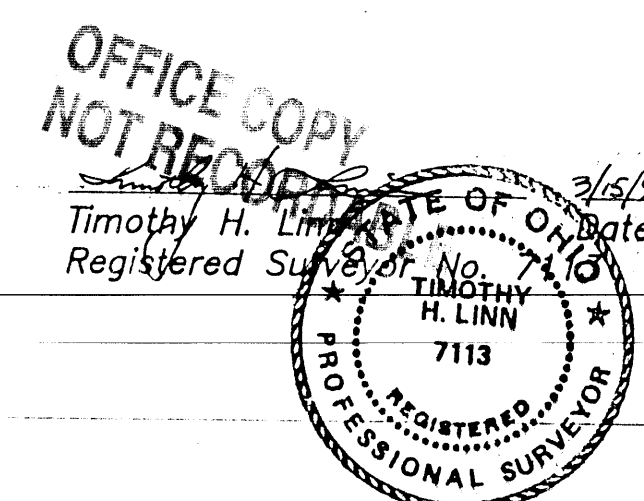

DESCRIPTION APPROVED
FOR AUDITOR'S TRANSFER

BY *[Signature]*
3-21-91

Linn Engineering, Inc.
Civil Engineering Consultants
P.O. Box 2671 Zanesville, Ohio 43702-2671
614-452-7434