



P:\Client\Survey\21260 Lackney Boundary Survey.dwg Mapping\21260 Lackney Boundary Survey.dwg Layout:2 by:jdetrick on 10/11/2021 @ 08:17:37 am ~ © Utility Technologies International

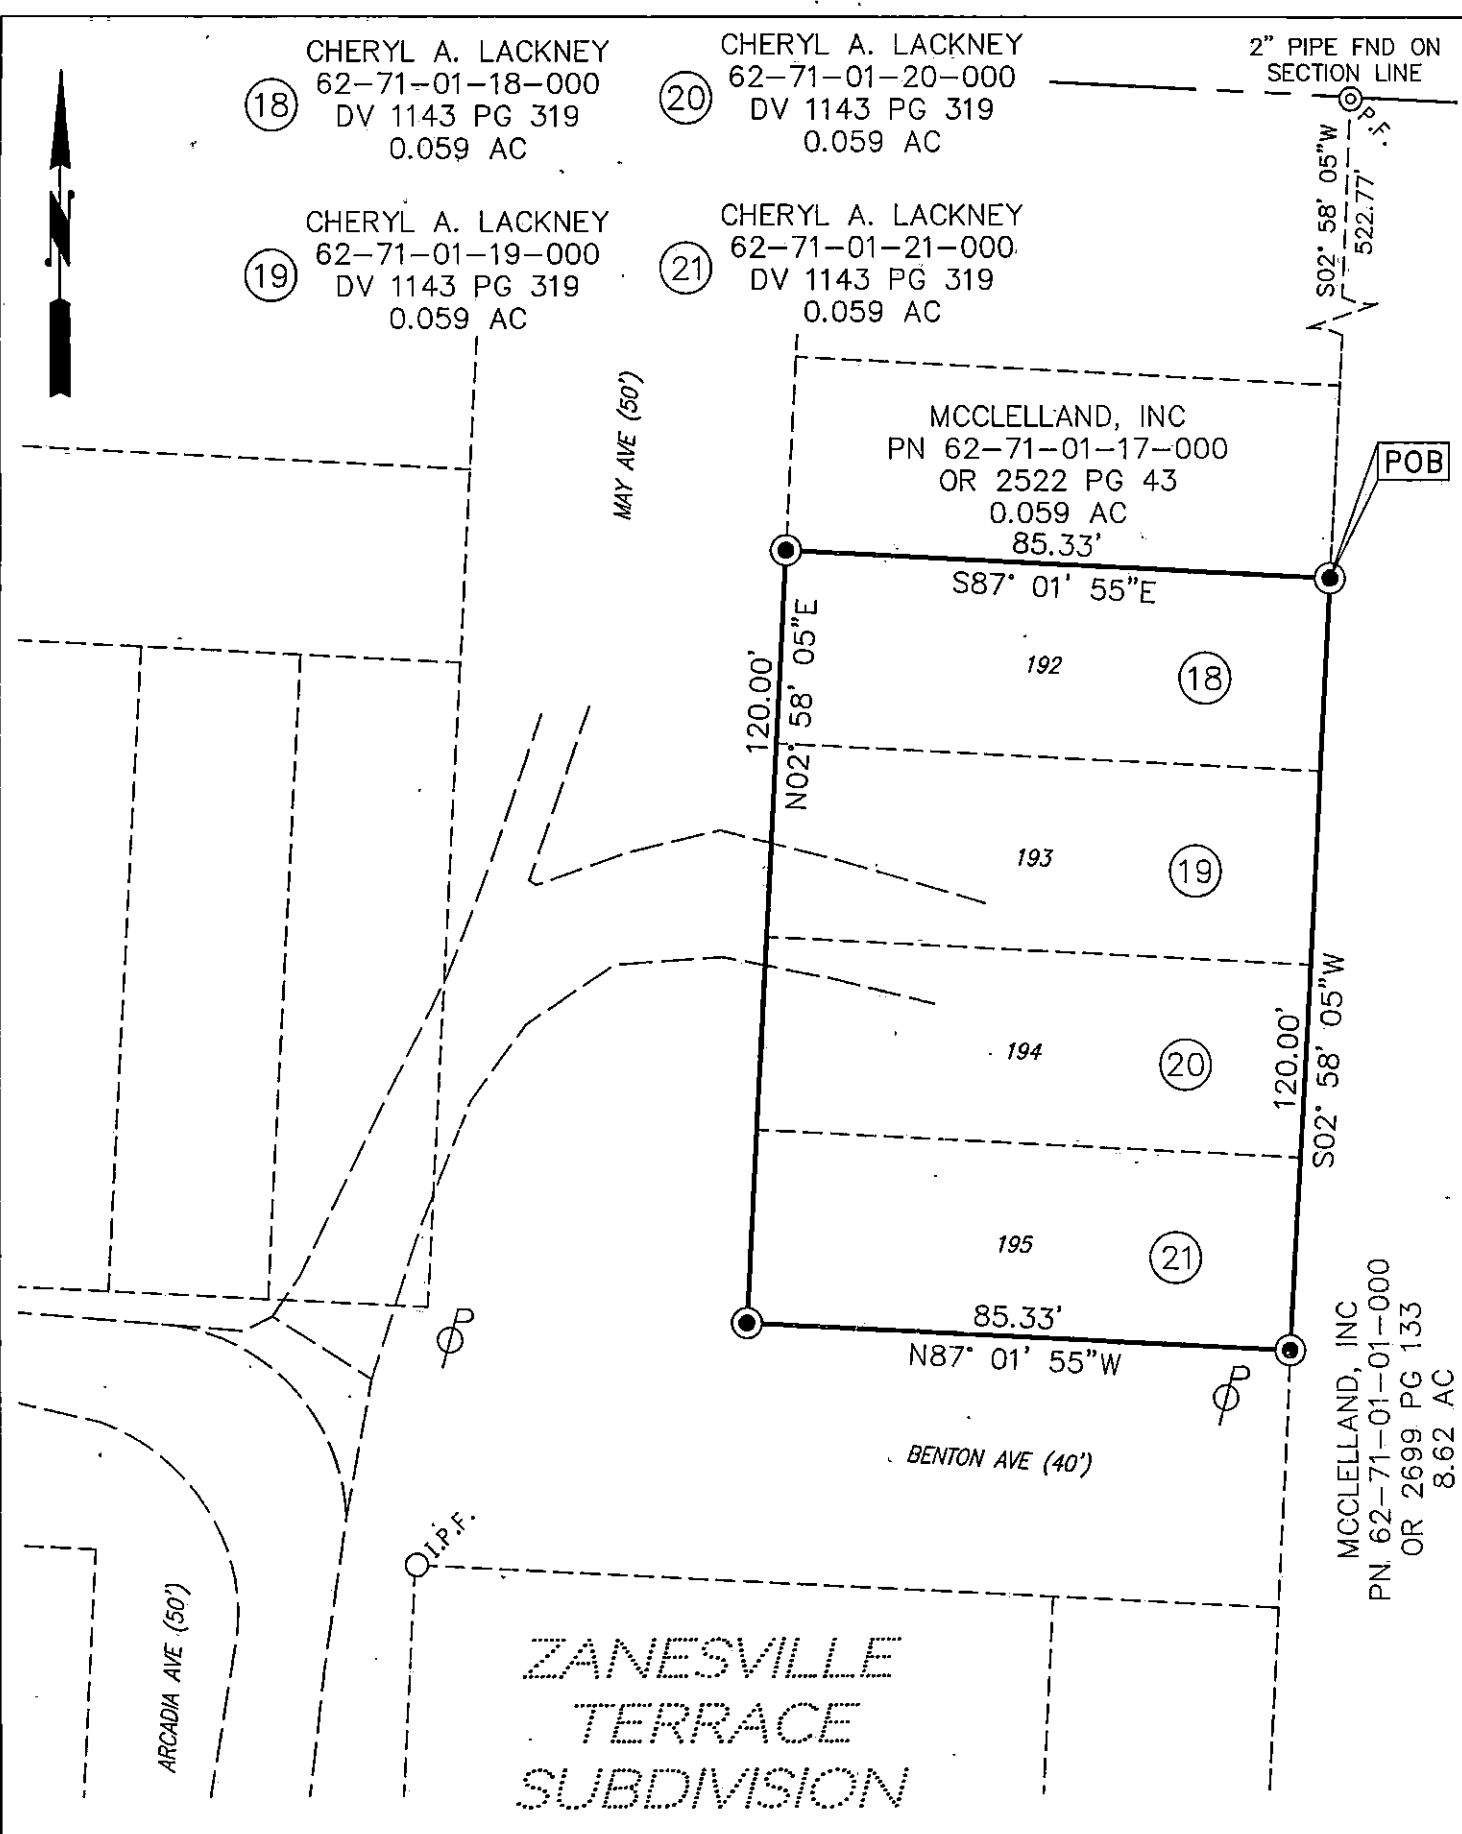

LEGEND

- △ STONE
- ⊙ P.F. PIPE FOUND
- I.P.F. IRON PIN FOUND
- ⊙ CONCRETE MONUMENT FOUND
- ⬢ POST FOUND
- ⊙ M.N.F. MAG NAIL FOUND
- ⊗ AXLE AXLE FOUND
- ⊙ CAPPED REBAR SET

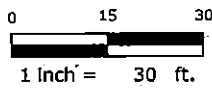

BEARINGS & DISTANCES EXPRESSED IN GRID
COORDINATES, OH-SPC SOUTH, NAD83(2011).
BASED ON FIELD SURVEY COMPLETED 10-05-2021.

STATE OF OHIO
JAMES DEITRICK
S-8664
OFFICE COPY
NOT RECORDED
10/19/21
JAMES E. DEITRICK, P.E. S-8664 DATE



UTILITY
TECHNOLOGIES
INTERNATIONAL

UTI PROJECT #: 21-260	DATE: 10/10/2021	SCALE: 1" = 30'
--------------------------	---------------------	--------------------

PLAT OF SURVEY
CHERYL LACKNEY
2390 ARCADIA AVE, ZANESVILLE, OH
62-71-01-21-000, -20-000, -19-000, -18-000
N 1/2 SECT 2, CONGRESS LANDS E OF SCIOTO