

SURVEYING &amp; MAPPING

**L. Peter Dinan & Associates**

27 South Sixth Street

P.O. Box 55, Zanesville, Ohio 43702-0055

0.51 Acres  
 Murial L. Osler  
 All of Parcel #62-76-01-01-000

Situated in the State of Ohio, County of Muskingum, Township of Springfield.


Being a part of the northeast quarter of Section 1, Township 15, Range 14 and a part of the northwest quarter of Section 5, Township 11, Range 13 bounded and described as follows:

Commencing at the northeast corner of Lot 25 of Southern Hills No. 2 subdivision as recorded in Plat Book 9, Page 22; thence north 1 degree 26 minutes east 40 feet crossing Halley Drive to the true place of beginning of the premises herein intended to be described; thence along the north line of Halley Drive north 88 degrees 34 minutes west 33.47 feet to an iron pin found; thence north 1 degree 34 minutes 12 seconds east 144.49 feet to an iron pin found on the south line of Grandview Street as platted and recorded in Plat Book 10, Page 34; thence along the south line of Grandview Street on a curve to the right having a radius of 168.57 feet an arc length of 15.22 feet (the chord of which bears south 85 degrees 16 minutes east 15.21 feet) to an iron pin (axle) found; thence continuing along the south line of Grandview Street south 83 degrees 57 minutes east 136.60 feet to a point in a 30 inch Maple Tree; thence south 1 degree 26 minutes west 55.08 feet to a iron pin (axle) found; thence continuing south 1 degree 26 minutes west 99.90 feet to an iron pin (axle) found on the north line of Halley Drive; thence along the north line of Halley Drive north 77 degrees 30 minutes west 116.48 feet to a point; thence continuing along the north line of Halley Drive north 88 degrees 34 minutes west 3.90 feet to the true place of beginning, containing fifty-one hundredths (0.51) of an acre more or less.

This description written from a survey made by L. Peter Dinan, Registered Surveyor #5451, October 13, 2008.


DESCRIPTION  
 APPROVED

By: *[Signature]* 10/29/2008

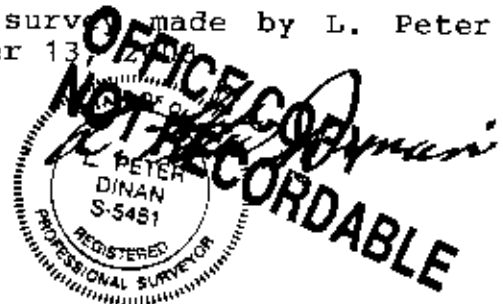



L. PETER DINAN & ASSOCIATES  
27 SOUTH SIXTH STREET  
ZANESVILLE, OHIO

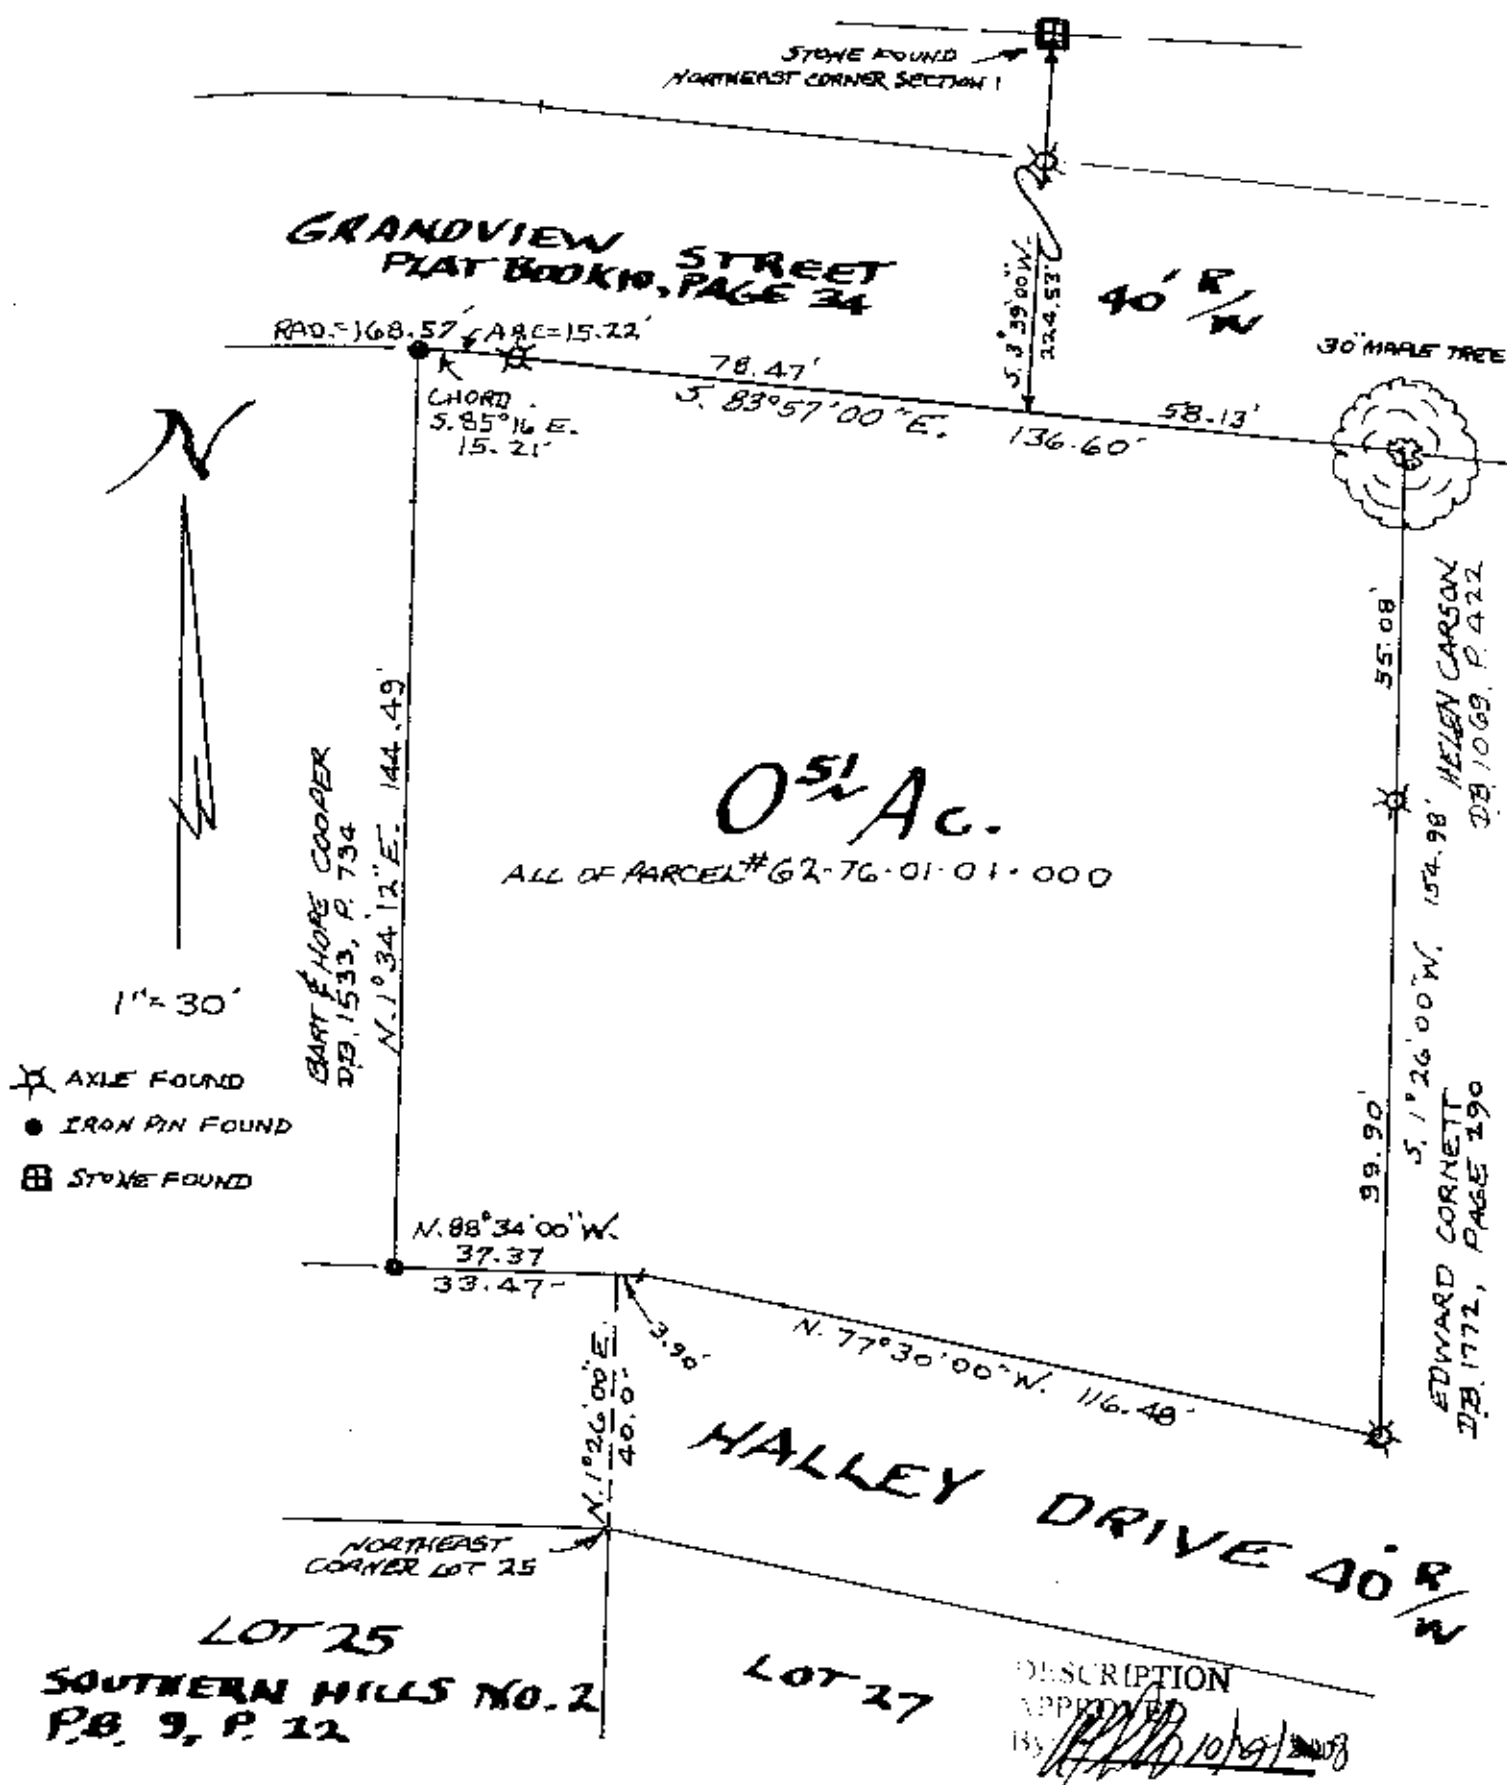

63 HALLEY DRIVE, 0.51 ACRES  
PART OF N.E. QTR. SEC. 1, TWP. 15, R. 14  
PART OF N.W. QTR. SEC. 5, TWP. 11, R. 13

IN SPRINGFIELD TOWNSHIP  
MUSKINGUM COUNTY, OHIO  
OCT. 13, 2008



REGISTERED SURVEYOR