

REFERENCES

All deed record and plat records shown on this plat.

PARCEL NO.

All of: 63-04-06-14-000 +- 0.15 Acres
All of: 63-04-06-15-000 +- 0.15 Acres

SITUATED IN:


State of Ohio, County of Muskingum, Village of South Zanesville, Former Lots 501, and 502 of Plat of South Zanesville, (Pl. Bk. 2, Pg. 96), Springfield Township, Township 16, Range 14, Congress Lands East of the Scioto River

BASIS OF BEARINGS

Bearings are based on the Ohio State Plane Coordinate System, NAD 83, South Zone, Grid North, as per GPS observations.

LEGEND

- △ Railroad Spike Set
- Iron Pin Found
- ⊞ Stone Found
- Axle Found
- Iron Pipe Found
- ▲ Railroad Spike Found
- ⊙ Iron Pin Set, 5/8" rebar 30" Long
- ⊠ Monument Found

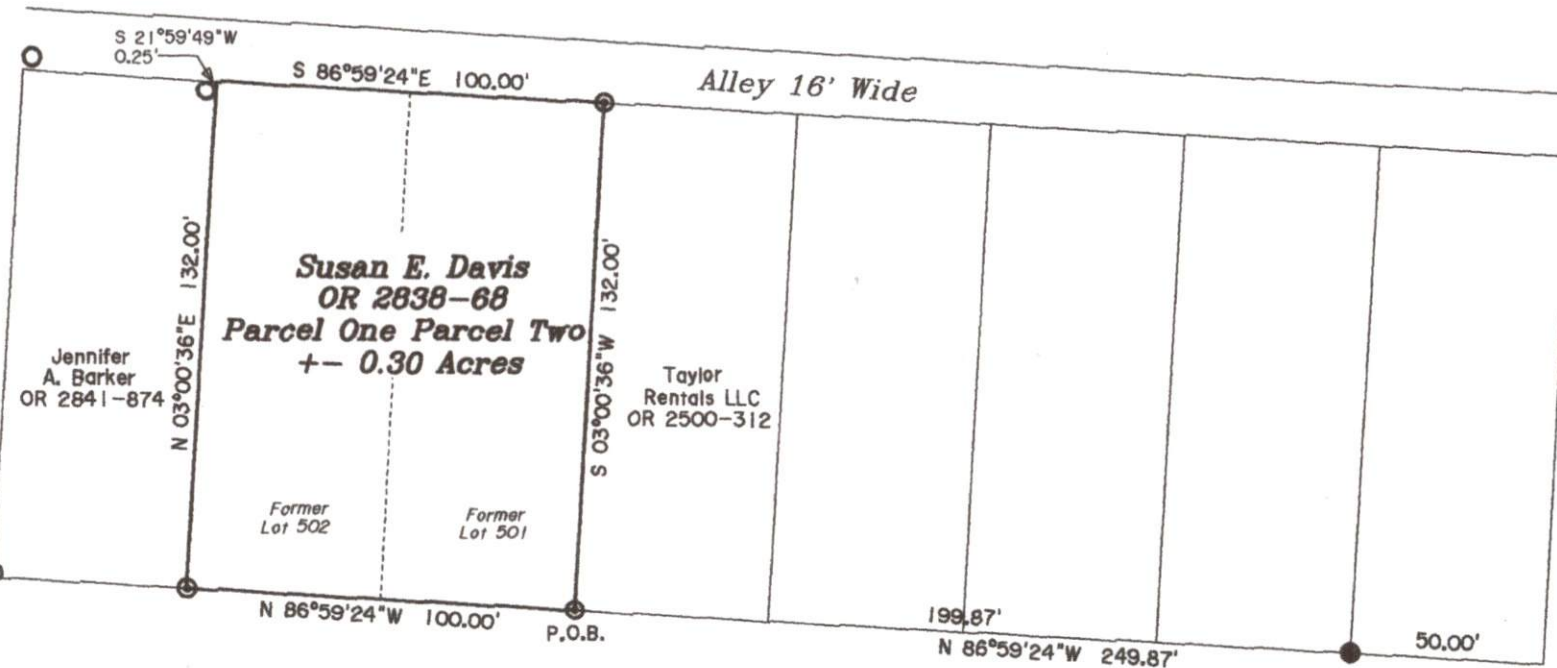

East King Street R\W 60'

Intersection of the north line of East King Street, and the west line of Windsor Street, also known as the Southeast corner of Lot 496, of South Zanesville. (Pl. Bk. 2, Pg. 96)

Windsor Street R\W 50'

DESCRIPTION
APPROVED

By: JWB 7-29-2021

Newcome Surveying Company
6515 Ballard Road
Nashport, Ohio
740-452-5798

OFFICE COPY

Jack D. Newcome 7-21-22
NOT RECORDABLE

Reg. Surveyor No. 7321

