


*The State of Ohio, County of Muskingum  
Village of South Zanesville and being all of Lots 679-684  
in the Plat of South Zanesville (PB2, Pg. 95).*

## BASIS OF BEARING

*Bearings are based on State Plane Ground  
Coordinates, NAD83, Ohio South,  
per GPS Observation.*

\* As Noted on Plat  
www.muskingumcountyauditor.org  
www.mceo.org  
http://recorder.muskingumcounty.org

- Pipe Found w/cap
- ☒ Stone Found
- Z Property Hook
- ◎ Iron Pin Set

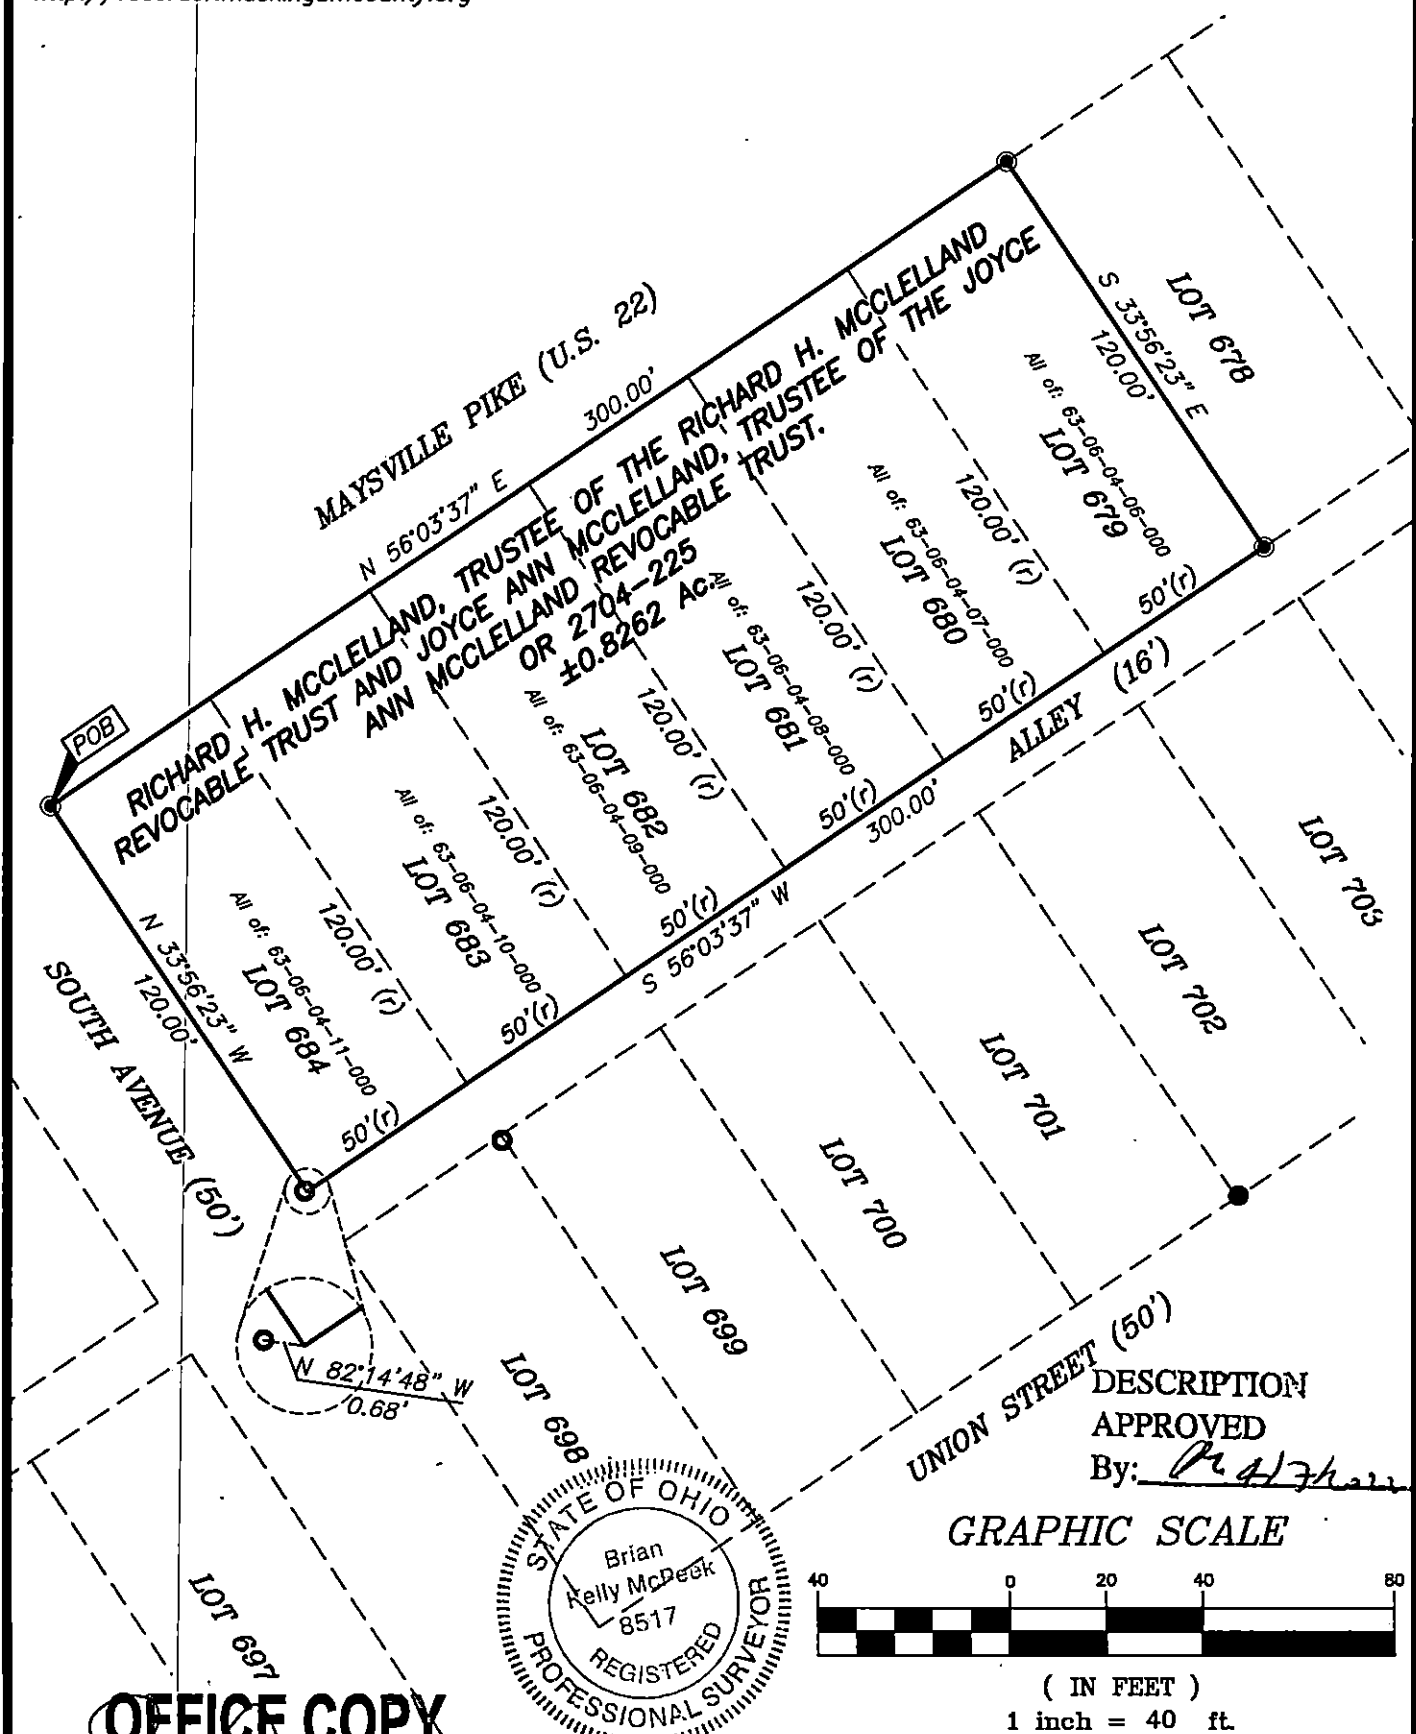

**OFFICE COPY**  
**NOT RECORDABLE**

Brian Kelly McPeak  
Reg. Surveyor No. 8517

*This plat was prepared by McPeck Land Surveying, LLC in accordance with Chapter 4733-37 of the Administrative Code, and is intended to be used for the legal transfer of the property described and does not intend to describe all or any easements of record, nor encroachments unless otherwise intended.*

 **MCPEEK  
LAND  
SURVEYING, L.L.C.**  
www.mcpeeklandsurveying.com  
email: [brian@mcpeeklandsurveying.com](mailto:brian@mcpeeklandsurveying.com)  
40 Robin Hood Ln., Zanesville, Oh 43701 • 740.704.6073