

SITUATED IN

The State of Ohio, County of Muskingum
Village of Zanesville, being part of Lot 1
of Wingeier's First Sub. (PB 4, Pg. 95).


ReSurvey

BASIS OF BEARING

Bearings are based on State Plane Grid Coordinates,
NAD83, Ohio South, per GPS Observation.

LEGEND

- Iron Pin Set, 5/8" rebar
- Iron Pin Found
- ⊕ Drill Hole
- Z— Property Hook

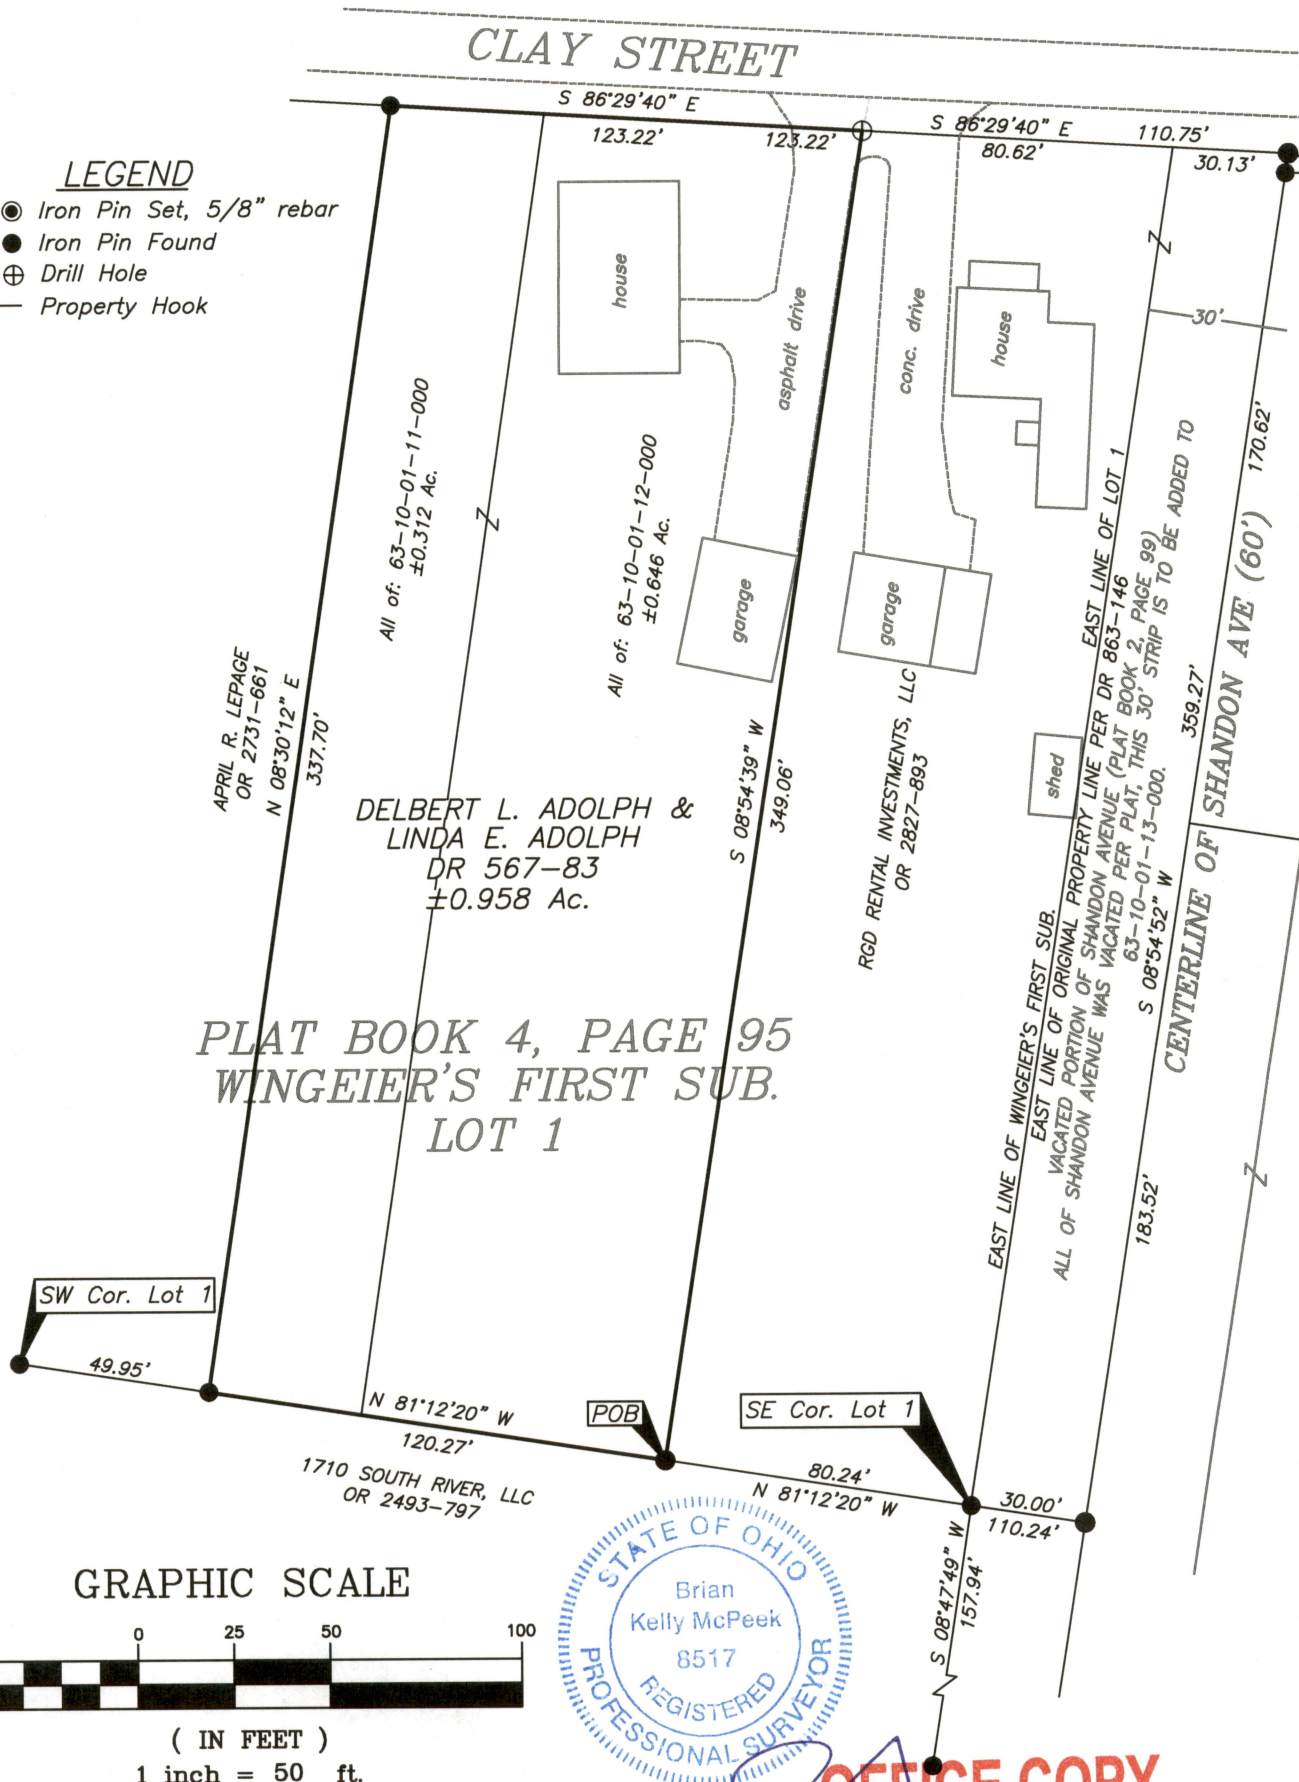

REFERENCES

* As Noted on Plat
www.muskingumcountyauditor.org
www.mceo.org
<http://recorder.muskingumcounty.org>
Surveys by: Newcome, Daniels & Dinan

DESCRIPTION
APPROVED

By: *[Signature]*

Brian Kelly McPeek
Reg. Surveyor No. 8517

MCPEEK
LAND
SURVEYING

www.mcpeeklandsurveying.com
email: brian@mcpeeklandsurveying.com
340 Robin Hood Ln., * Zanesville, Oh 43701 * 740.704.6073

This plat was prepared by McPeek Land Surveying, LLC
in accordance with Chapter 4733-37 of the Administrative Code,
and is intended to be used for the legal transfer of the property
described and does not intend to describe all or any easements of
record, nor encroachments unless otherwise intended.