

# BASIS OF BEARINGS


Bearings are based on the Ohio State Plane Coordinate System, NAD 83, South Zone, Grid North, as per GPS observations.

# SITUATED IN:

State of Ohio, County of Muskingum, Village of South Zanesville, and being all of Lots 886, 887, and 888, of the Beechwood Park Addition, (Pl. Bk. 2, Pg. 99), and adjoining vacated streets and alleys, Township 16, Range 14, Congress Lands East of the Scioto River

# REFERENCES

All deed records on this plat, and surveys by P. Dinan

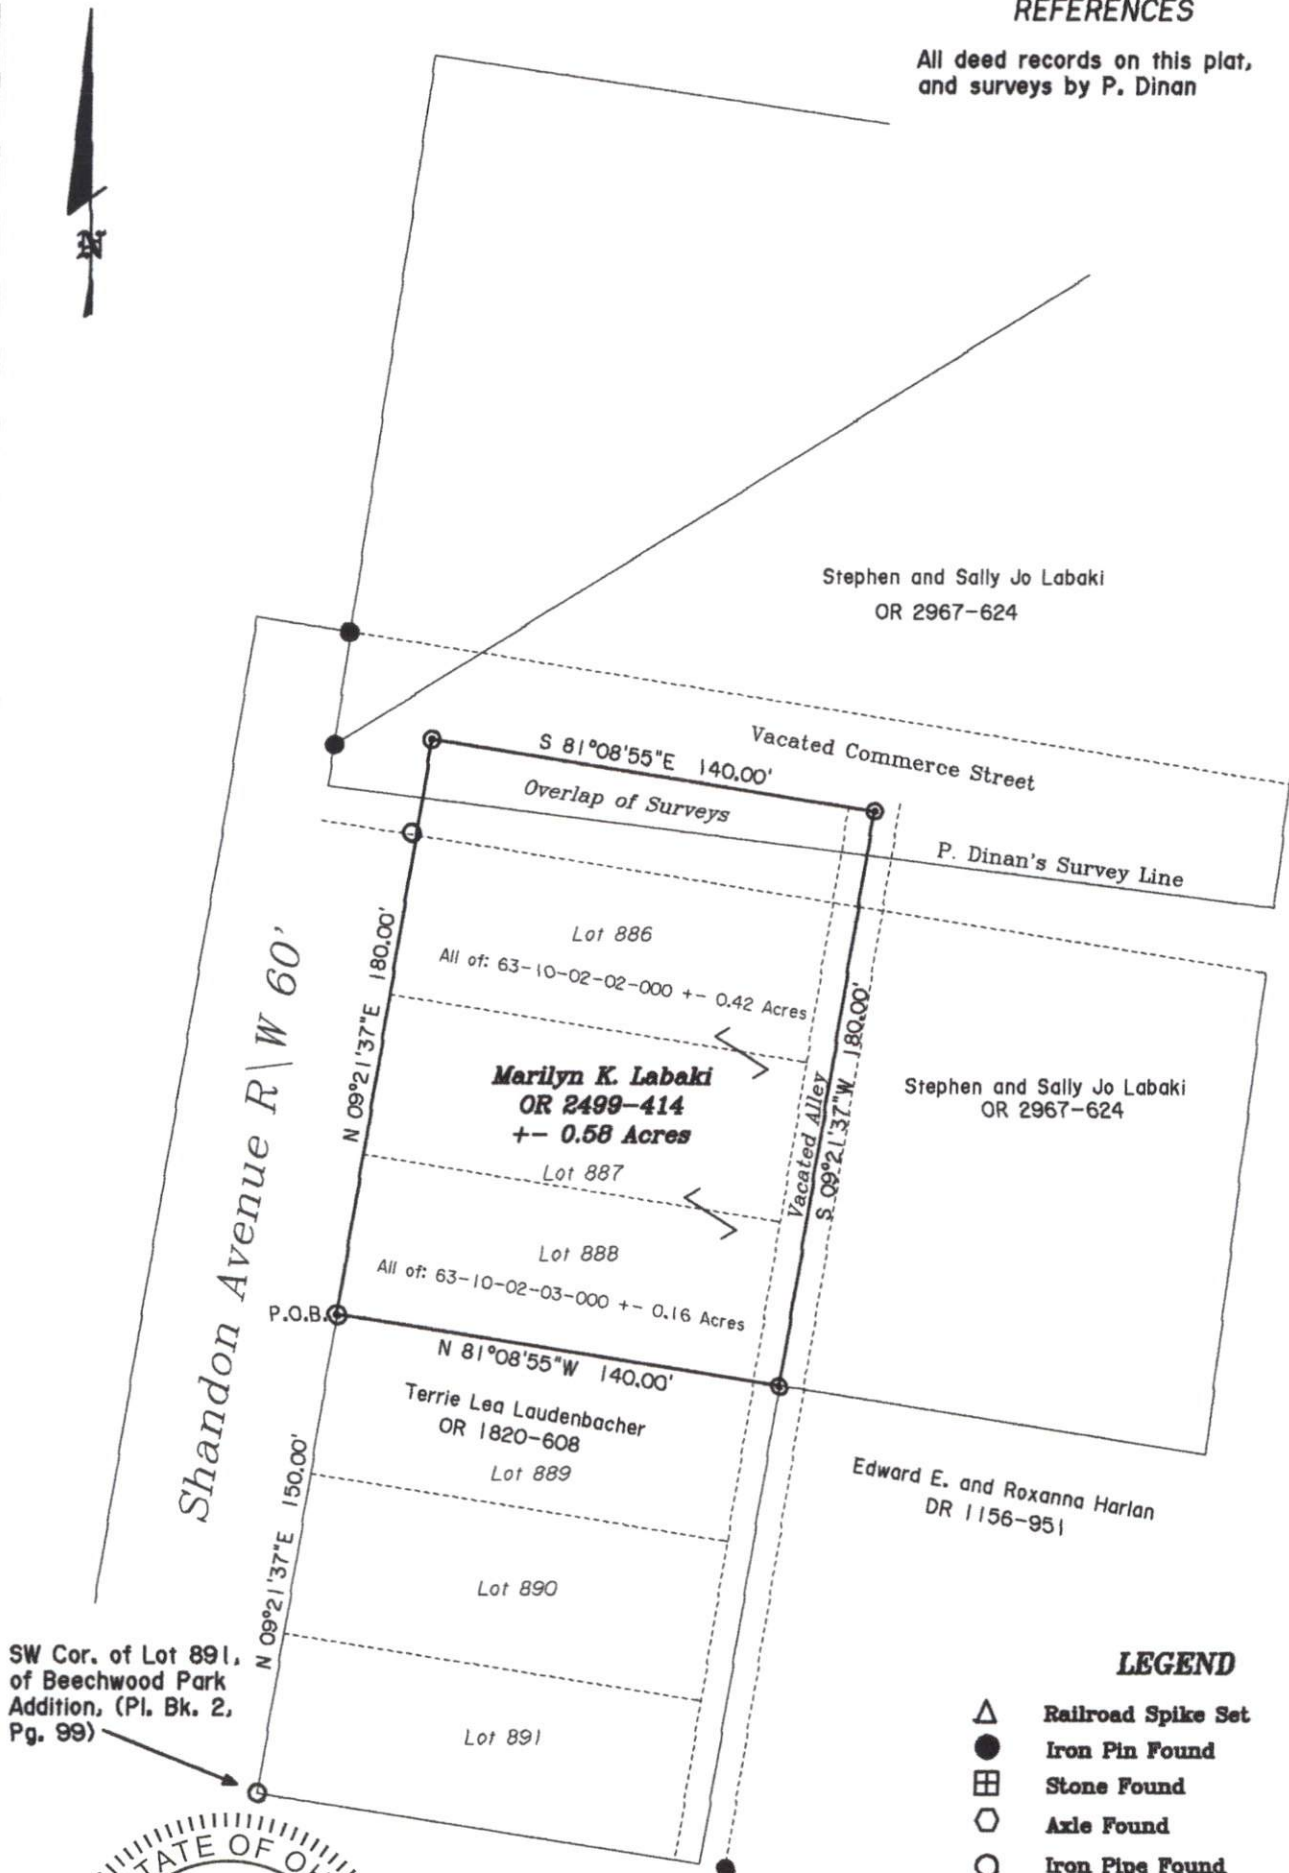

# LEGEND

- △ Railroad Spike Set
- Iron Pin Found
- ⊞ Stone Found
- Axle Found
- Iron Pipe Found
- ▲ Railroad Spike Found
- ⊙ Iron Pin Set, 5/8" rebar 30" Long
- ⊠ Monument Found

# DESCRIPTION

APPROVED

By: *[Signature]*

**OFFICE COPY**  
*Jack D. Newcome 4-1-24*  
**NOT RECORDABLE**

Reg. Surveyor No. 7321

Newcome Surveying Company  
6515 Ballard Road  
Nashport, Ohio  
740-452-5796

