

66-10-03-02-004

1.808 Acres  
Wm & Carol  
Part of Parcel No. 66-10-03-02-000

Situated in the State of Ohio, County of Muskingum, Township of Union:  
Being a part of the Northeast Quarter of Section Three ( 3 ), Township One ( 1 ),  
Range Five ( 5 ) of the United States Military Lands and part of property owned by  
William J. and Carol J. Smith and Recorded in Deed Book 550, Page 693 and Deed Book  
680, Page 255 of the Muskingum County Deed Records Bounded and described as  
follows:

Commencing at a 3/4" pipe found at the northeast corner of said northeast quarter  
of section 3; thence N 87° 32' 18" W ( the base of bearings for this description is state  
plane grid from a solar observations ) along the north line of said section 3 and along  
Maple Brook Road 896.88 feet to a point, said point bears N 47° 12' 05" W 26.00 feet  
from an iron pin found, said point being the true place of beginning for the following  
described parcel; thence along the center of Wild Turkey Lane and along the west line of  
an 8.576 acre parcel owned by Duston E. Brown ( Vol. 1607, Pg. 361 ) the following 3  
courses and distances:

1- S 26° 50' 21" W 56.27 feet to a point  
2- S 8° 07' 44" W 51.48 feet to a point  
3- S 3° 12' 58" E 304.99 feet to a point; thence N 87° 58' 26" W and through the lands of  
the William and Carol Smith the grantor herein 356.39 feet to an iron pin set on the west  
line of the grantors property and passing through an iron pin set at 25.10 feet; thence  
N 1° 56' 28" E along the east line of property owned by William and Lisa Gross ( Vol.  
1043, Pg. 239 ) 173.31 feet to an iron pin found and passing through an iron pin set at  
73.31 feet; thence S 87° 58' 26" E along the south line of a 1.388 acre parcel owned by  
Charles St. Clair ( Vol. 1138, Pg. 172 ) 257.99 feet to an iron pin found; thence  
N 1° 58' 01" E along the east line of said 1.388 acre parcel 233.43 feet to a point on the  
north line of said section 3 and passing through an iron pin found at 228.29 feet; thence  
S 87° 32' 18" E along the north line of said section 3 a distance of 100.12 feet to the true  
place of beginning containing one and eight hundred eight thousands ( 1.808 ) acres.

Part of Auditors Parcel No. 66-10-03-02-000.

Subject to the right of way of Wild Turkey Lane and all other legal right of ways  
and easements on record:

All iron pins set are 5/8" rebar capped Graves No. 5792.


This description was written February 20, 2004 from a field survey made by  
Richard Max Graves Registered Surveyor No. 5792.

OFFICE COPY  
NOT RECORDABLE

DESCRIPTION APPROVED  
FOR AUDITOR'S TRANSFER  
BY AM  
3-18-2004



BASE OF BEARINGS STATE PLANE  
GRID FROM A SOLAR OBSERVATION  
0 7/8" x 30" REBAR CAPED GRAVES \* 5792  
IRON PIN FOUND CAPED FINLEY \* 7222  
I.R. FO CAPED GRAVES \* 5792  
3/4" PIPE FOUND

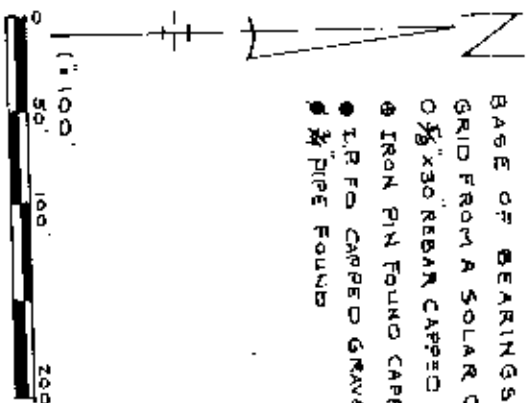


REFERENCE LIST  
VOL. 680, PG. 255  
VOL. 550, PG. 693  
SURVEYS BY T. J. FINLEY \* 7222  
SURVEYS BY R. M. GRAVES \* 5792  
J. R. MARSHALL SURVEY OF  
SMITH PROP. \* 5307  
UNION TWP. TAX MAP 66-110  
OTSEGO QUAD 4565  
AERIAL PHOTO 1:4000

Lot Split  
Approved  
BY *[Signature]*



RICHARD MAX GRAVES  
REGISTERED SURVEYOR \*  
2925 KENLO WOODS  
NASHPORT, OHIO 43130  
FEB. 20, OFFICE COPY  
NOT RECORDABLE  
*Richard Max Graves*

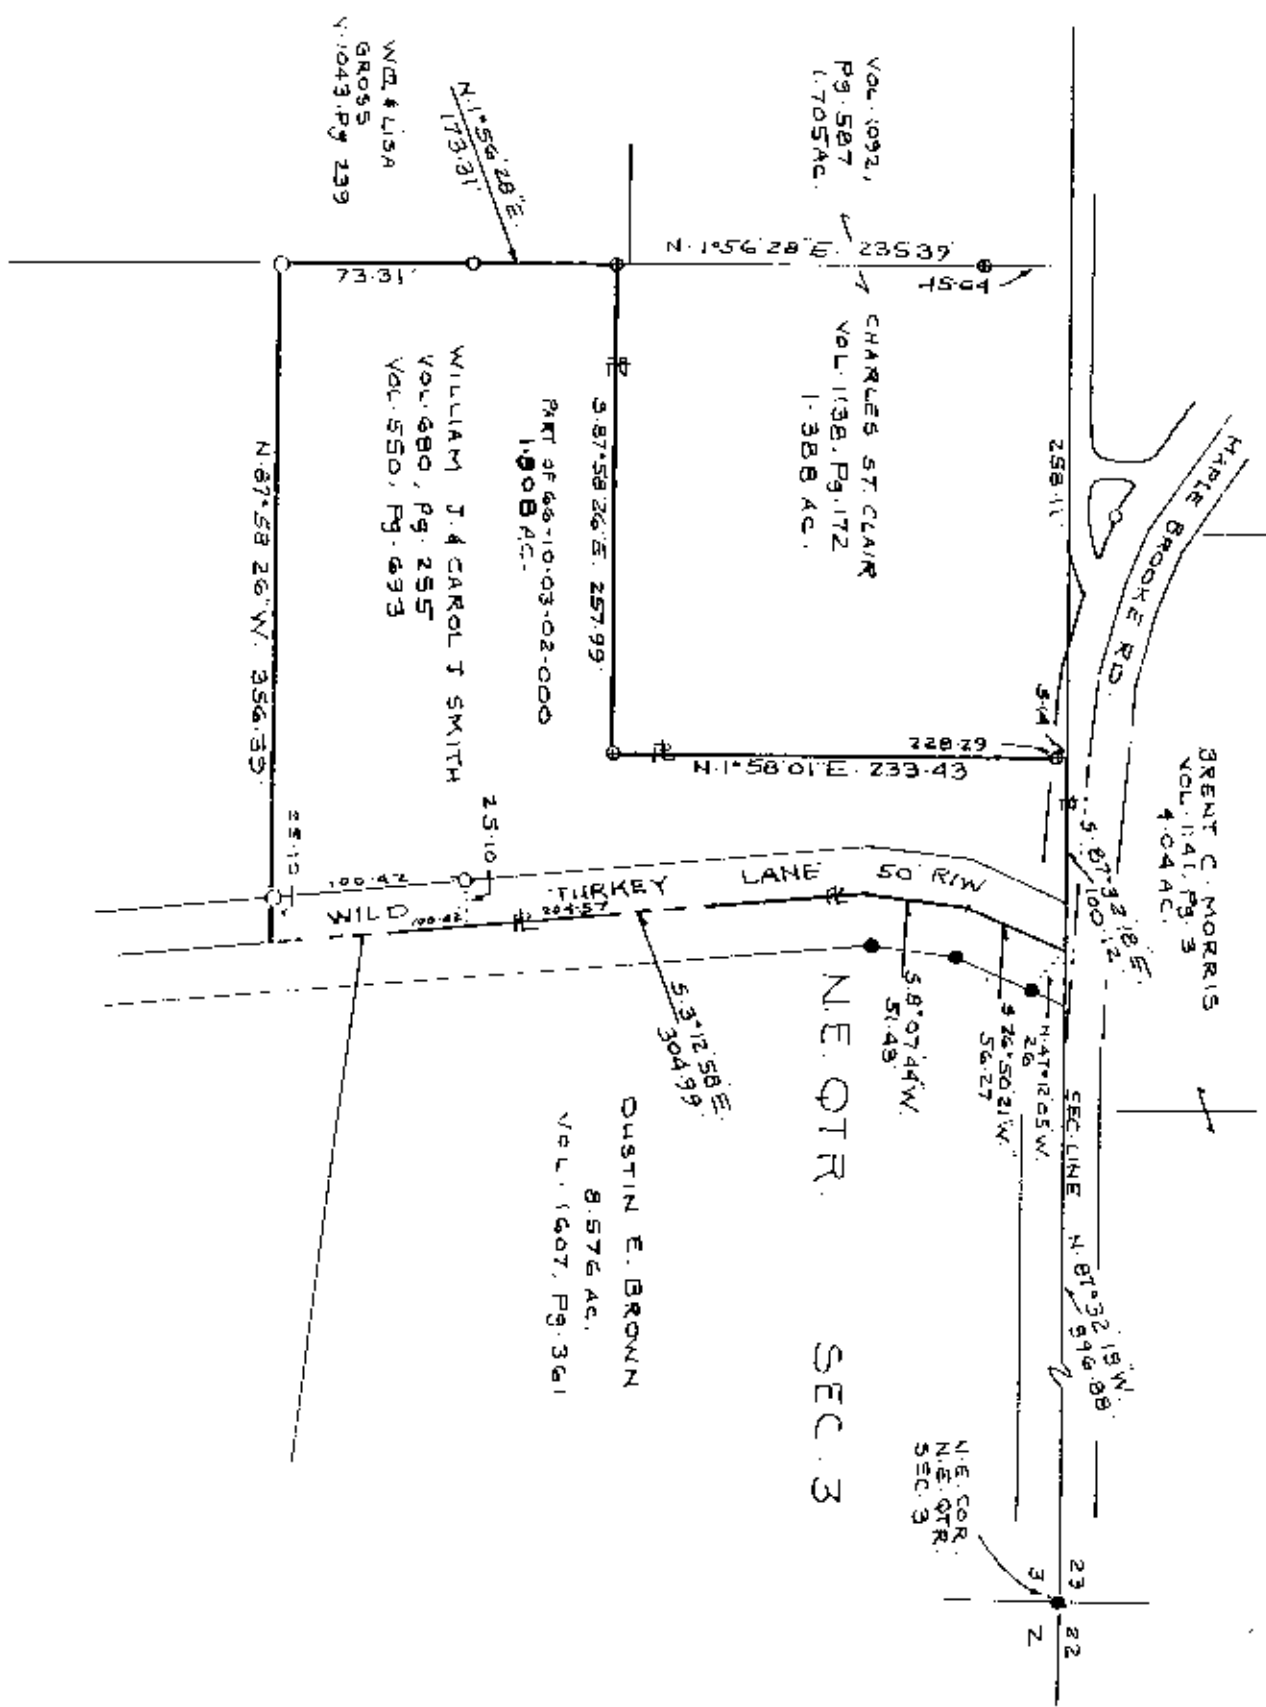

REPRODUCTION OF  
FOR RECORD  
BY *[Signature]*  
3-18-2004

MAP SHOWING SURVEY OF 1908 AC PARCEL  
FOR WILLIAM J. & CAROL J. SMITH VOL. 680, PG. 255  
4 VOL. 550, PG. 693 IN THE NE QTR SEC. 3, TWP. 1, R. 1 AS  
UNITED STATES MILITARY LANDS UNION TWP  
MUSKINGUM COUNTY, OHIO