


STATE OF OHIO
MUSKINGUM COUNTY, UNION TOWNSHIP
TOWNSHIP 1N, RANGE 5W, SECTION 7
PART OF THE SOUTHEAST QUARTER OF SECTION 7
UNITED STATES MILITARY SURVEY

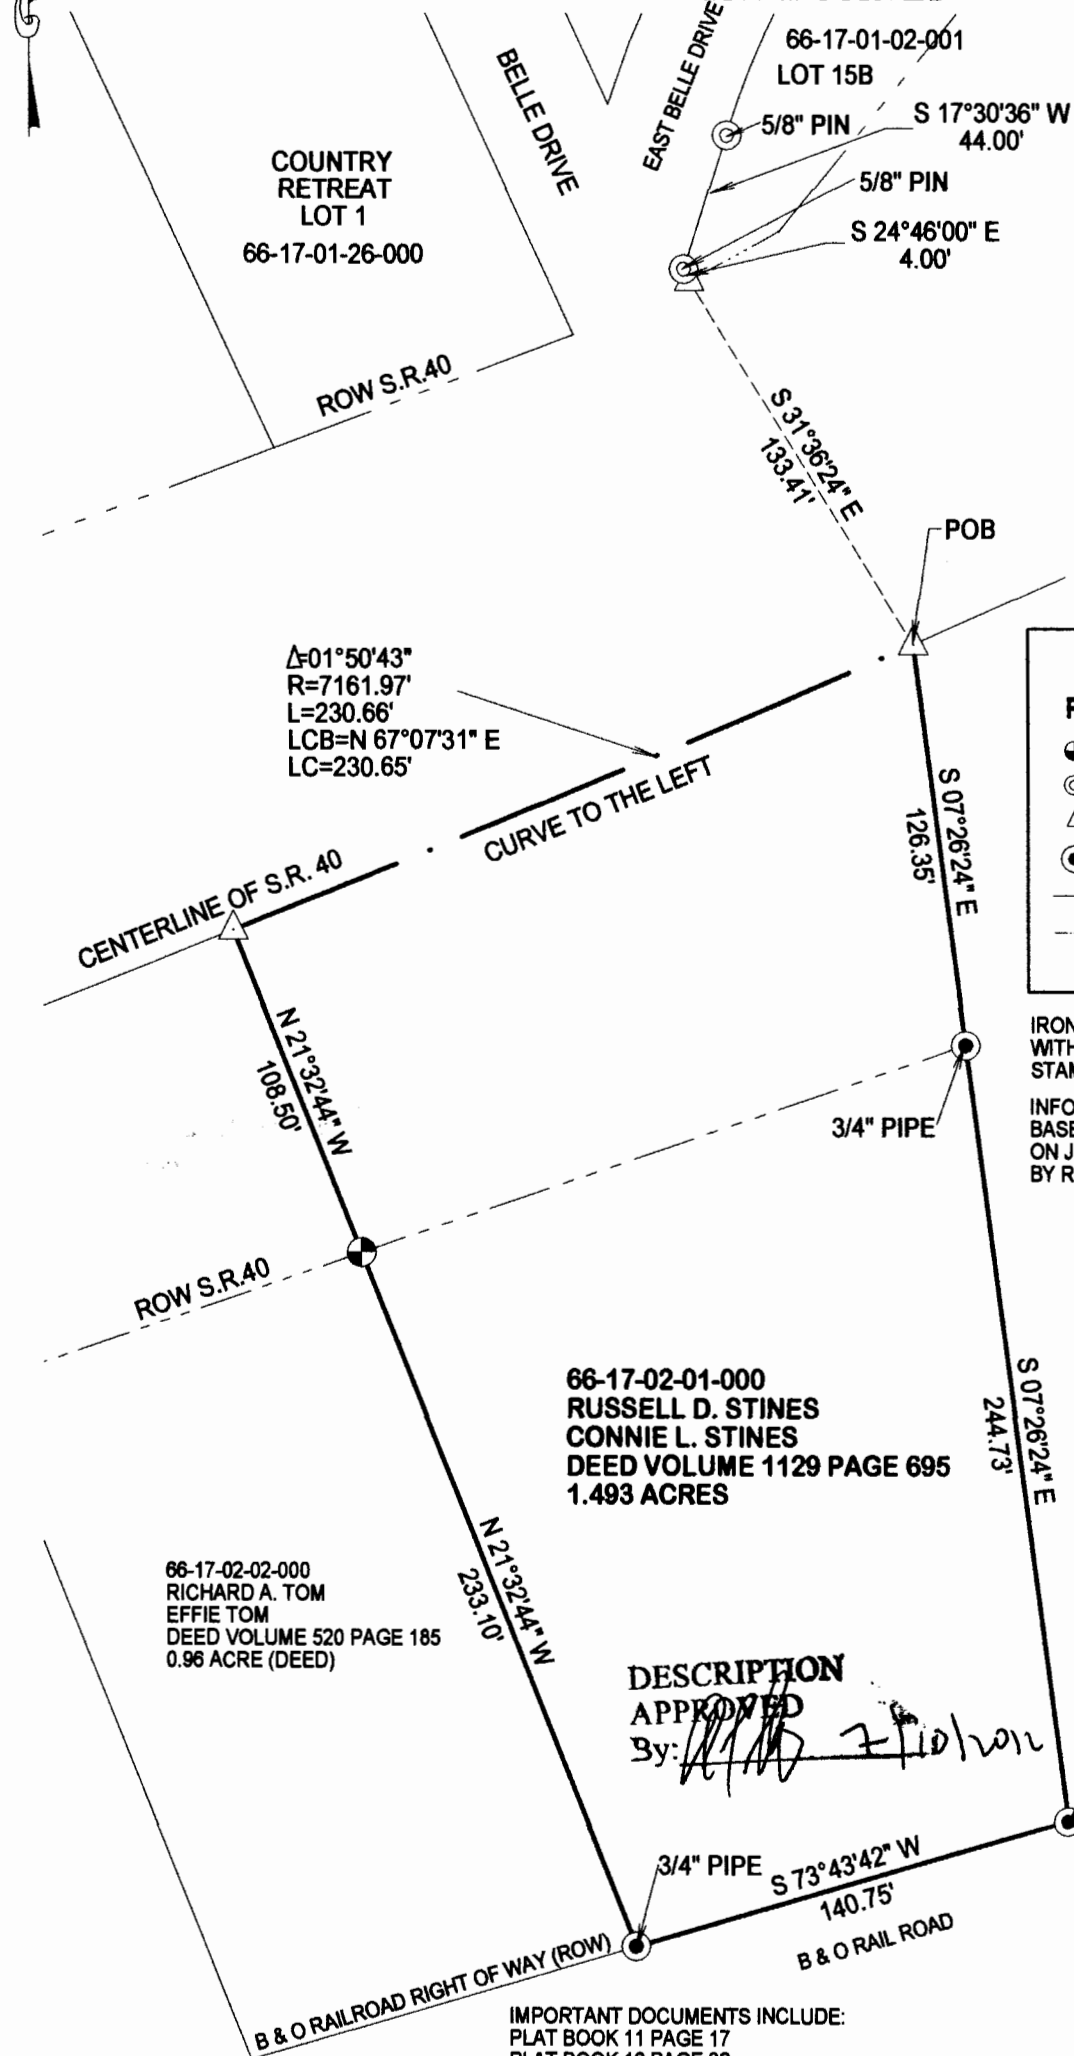

LEGEND

POB Point of Beginning

- IRON PIN SET
- ⊙ IRON PIN FOUND
- △ SURVEY POINT
- ⊙ IRON PIPE FOUND
- S.R. 40 CENTERLINE
- STATE RIGHT OF WAY

IRON PINS SET ARE 5/8" X 30"
WITH AN ATTACHED IDENTIFICATION CAP
STAMPED ROBERT A. LOWE S-8415

INFORMATION SHOWN HEREON IS
BASED ON AN ACTUAL FIELD SURVEY
ON JULY 4, 2012
BY ROBERT A. LOWE S-8415

66-17-02-01-000
RUSSELL D. STINES
CONNIE L. STINES
DEED VOLUME 1129 PAGE 695
1.493 ACRES

66-17-02-02-000
RICHARD A. TOM
EFFIE TOM
DEED VOLUME 520 PAGE 185
0.96 ACRE (DEED)

66-17-01-01-000
EMILIE GEYER LIFE ESTATE
DEED VOLUME 2147 PAGE 662
27.4 ACRE (DEED)

DESCRIPTION
APPROVED
By: *[Signature]*

IMPORTANT DOCUMENTS INCLUDE:
PLAT BOOK 11 PAGE 17
PLAT BOOK 16 PAGE 32
TAX MAP
DEEDS AS NOTED

BEARINGS SHOWN HEREON ARE BASED
ON THE SOUTHWESTERLY LINE OF LOT 15B OF
COUNTRY RETREAT SUBDIVISION AS REPLATED IN
MUSKINGUM COUNTY PLAT BOOK 16 PAGE 32
T1N,R5W BEING S24°46'00"E



OFFICE COPY
NOT RECORDEDABLE

15413 S. MAIN ROAD
CALDWELL, OH 43724

