




SITUATED IN

The State of Ohio, County of Muskingum
Township of Union, and being a part
of the Northeast Quarter of Section 2, T1, R5.

BASIS OF BEARING

Bearings are based on the Ohio State Plane
Coordinate System, South Zone, NAD83 per
GPS Observation on 10/13/11.

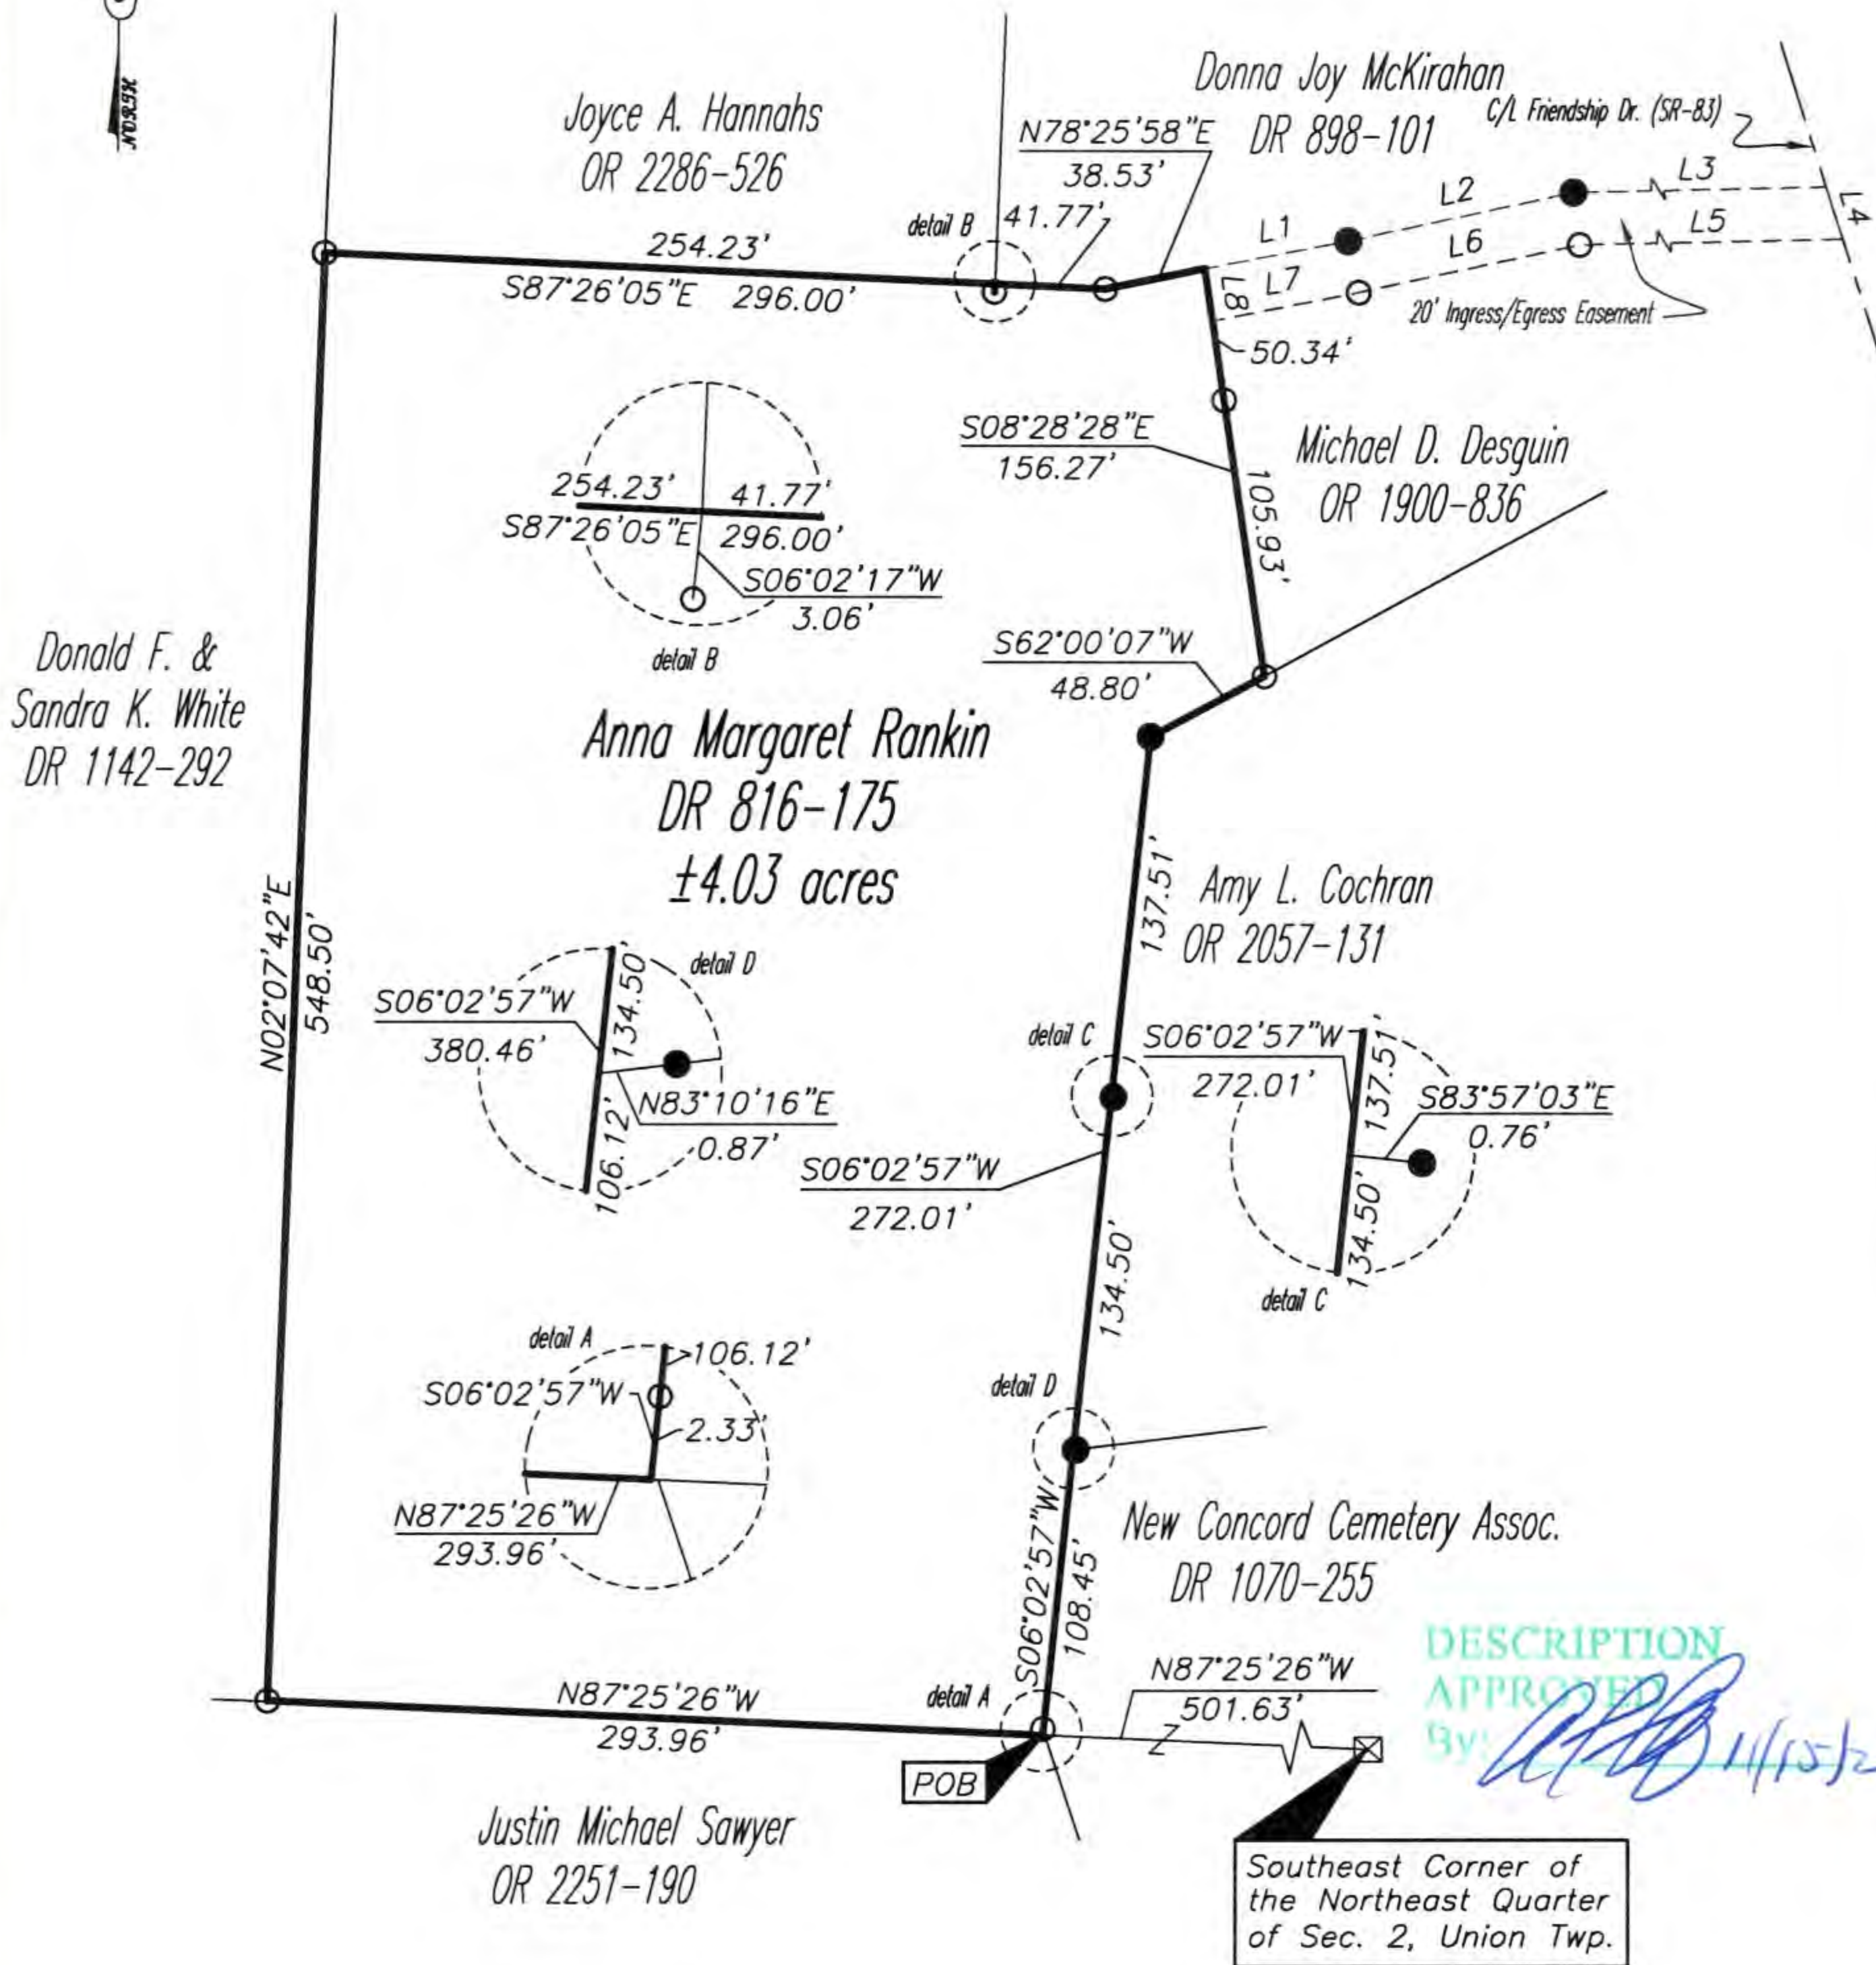

REFERENCES

- DR 816-175
- DR 898-101
- DR 1142-292
- DR 1070-255
- OR 2251-190
- OR 2057-131
- OR 1900-836
- OR 2286-526

LINE TABLE

LINE	BEARING	DISTANCE
L1	N78°56'46"E	55.26'
L2	N77°35'26"E	87.00'
L3	N88°38'26"E	210.90'
L4	S17°35'34"E	20.83'
L5	S88°38'26"W	214.79'
L6	S77°35'26"W	85.31'
L7	S78°56'46"W	56.39'
L8	N08°28'08"W	20.02'

LEGEND

- Iron Pin Found
- Pipe Found
- ⊠ Stone Found with "X"
- Z— Property Hook

PARCEL NO.

All of: 66-20-02-28-000(±4.03 ac.)

GRAPHIC SCALE



(IN FEET)
1 inch = 100 ft.

OFFICE COPY
NOT RECORDABLE

Brian Kelly, McPeak, P.S.
Reg. Surveyor No. 8517

Project No.: 66-20 Rankin

STATE OF OHIO
Brian Kelly, McPeak, P.S.
REGISTERED SURVEYOR

Linn Engineering, Inc. 740-452-7434
Civil Engineering Consultants
P.O. Box 2086 Zanesville, Ohio 43702-2086