


STATE OF OHIO
MUSKINGUM COUNTY, UNION TOWNSHIP
SOUTHEAST QUARTER OF SECTION 2, VILLAGE OF NEW CONCORD
T1N, R5W, UNITED STATES MILITARY LANDS
ALL OF PARCELS 66-24-01-54-000, 66-24-01-34-00, 66-24-01-32-000

DESCRIPTION
APPROVED
By: *[Signature]*


5.087 ACRES TOTAL
3.598 ACRES IN PARCEL
66-24-01-54-000
0.819 ACRES IN PARCEL
66-24-01-34-000 IN
VILLAGE
0.670 ACRES IN PARCEL
66-24-01-32-000
IN VILLAGE

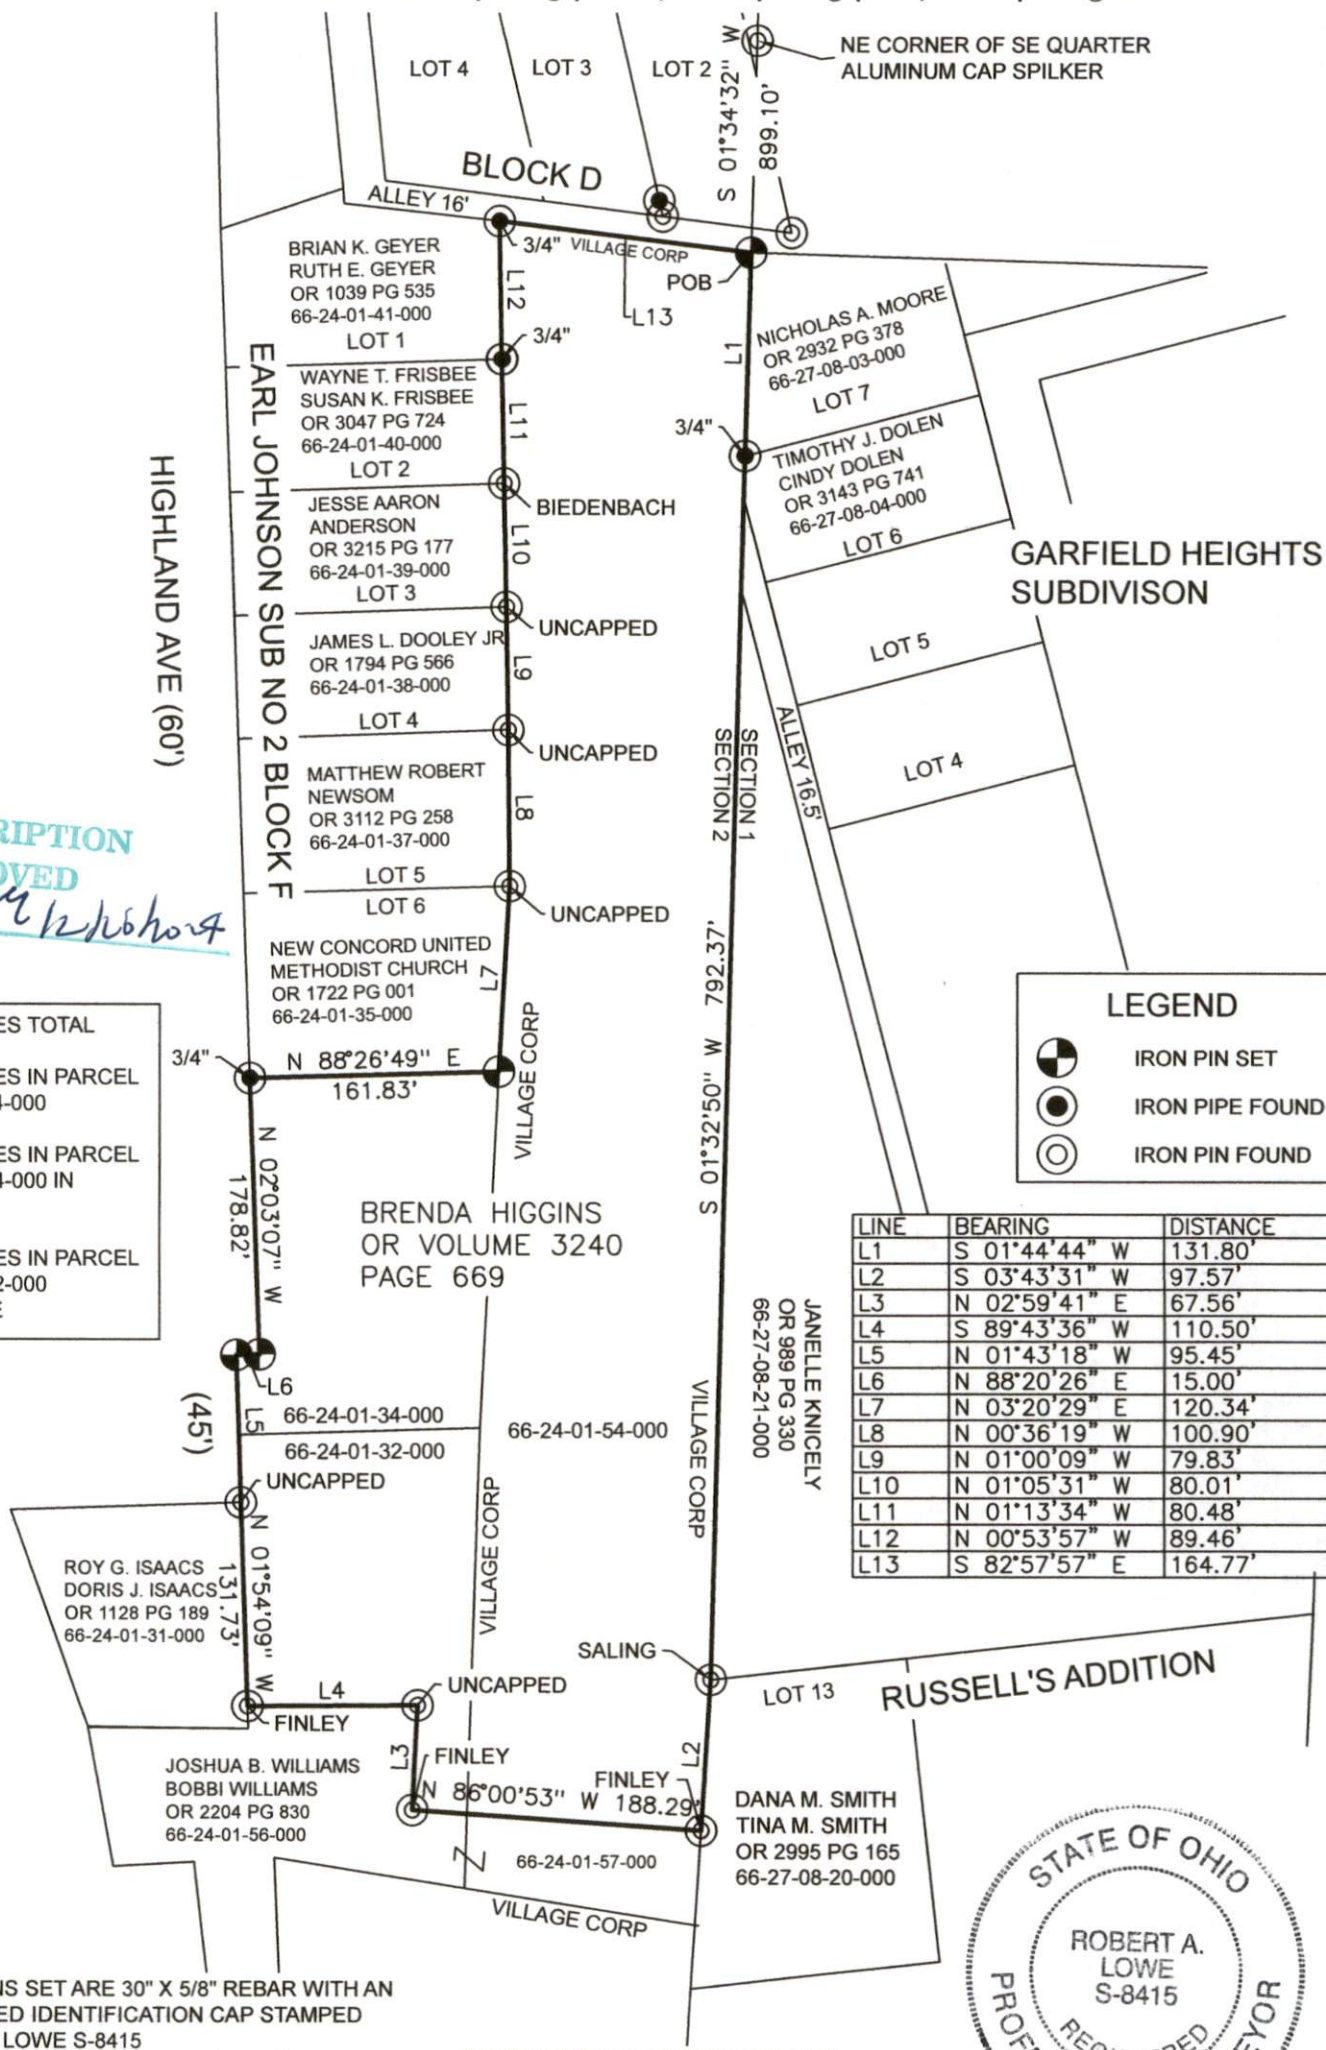

LEGEND

- IRON PIN SET
- IRON PIPE FOUND
- IRON PIN FOUND


LINE	BEARING	DISTANCE
L1	S 01°44'44" W	131.80'
L2	S 03°43'31" W	97.57'
L3	N 02°59'41" E	67.56'
L4	S 89°43'36" W	110.50'
L5	N 01°43'18" W	95.45'
L6	N 88°20'26" E	15.00'
L7	N 03°20'29" E	120.34'
L8	N 00°36'19" W	100.90'
L9	N 01°00'09" W	79.83'
L10	N 01°05'31" W	80.01'
L11	N 01°13'34" W	80.48'
L12	N 00°53'57" W	89.46'
L13	S 82°57'57" E	164.77'

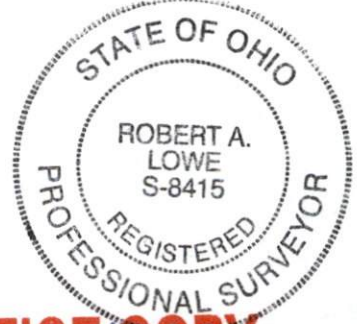

IRON PINS SET ARE 30" X 5/8" REBAR WITH AN ATTACHED IDENTIFICATION CAP STAMPED ROBERT LOWE S-8415

INFORMATION SHOWN HEREON IS BASED ON AN ACTUAL FIELD SURVEY ON DECEMBER 15, 2024 UNDER THE DIRECTION OF ROBERT LOWE P.S. 8415

BEARINGS ARE BASED ON NAD83(2011) OHIO STATE PLANE SOUTH

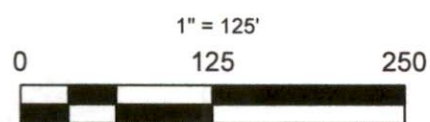

IMPORTANT DOCUMENTS INCLUDE:
SURVEY BY LEACHMAN
SURVEY BY BIEDENBACH
SURVEY BY SALING
SURVEY BY FINLEY
SURVEY BY SPILKER
SURVEY BY DINAN
PLAT BOOK 10 PAGE 17 ANNEXATION
PLAT BOOK 7 PAGE 65 GARFIELD HEIGHTS
PLAT BOOK 10 PAGE 66 EARL JOHNSON
SUB NO 2 SECTION F
PLAT BOOK 11 PAGE 42 ANNEXATION
DEEDS AS NOTED

OFFICE COPY
NOT RECORDABLE
ROBERT LOWE P.S. 8415
19141 SALT RUN RD
CALDWELL, OH 43724