

Situated in the State of Ohio, County of Muskingum, Township of Union, Township 1, Range 5, part of the Northwest Quarter of Section 10, bounded and described as follows:

Beginning at a 1/2 iron pipe at the Northwestern Corner of Lot 48 of Wedgewood Subdivision Number Two as recorded in Plat Book 14, page 85 of Muskingum County Records; Thence South 22° 37' 10" West 45.63 feet to an iron pin set the place of beginning; Thence South 22° 37' 10" West along the Westerly Line of Lot 48 102.00 feet to an iron pin found; Thence South 32° 44' 00" West along Westerly Line of Lots 49 and 50, 217.63 feet to a point in Twp. Rd. 614 passing an iron pin found at 172.73 feet; Thence along center of Twp. Rd. 614 and R&B Hayea Vol. 669, page 4, the next three courses and distances: North 32° 02' 51" West 163.93 feet to a point, North 43° 04' 29" West 132.30 feet to a point and North 43° 38' 49" West 82.23 feet to a point; Thence leaving Twp. Rd. 614 and through the split line of Brad S. Shepard Vol. 1063, page 523 the next two courses and distances: South 76° 19' 33" East 251.80 feet to an iron pin set passing at 32.22 feet and North 74° 06' 39" East 152.16 feet to the place of beginning containing 1.02 Acres more or less.

Bearings are based on Wedgewood Subdivision and Survey by W.J. Bredenbach May 2, 1983, recorded in Vol. 1063, page 523.

Being part of Auditor's Parcel Number 66-66-32-02-27-000.

Iron pins set are number five reinf. bars 30 inches long with plastic I.D. caps.


Survey and Description By:

**OFFICE COPY
NOT RECORDABLE**

R.L. Daniels Reg. Surveyor #5410



8-16-96

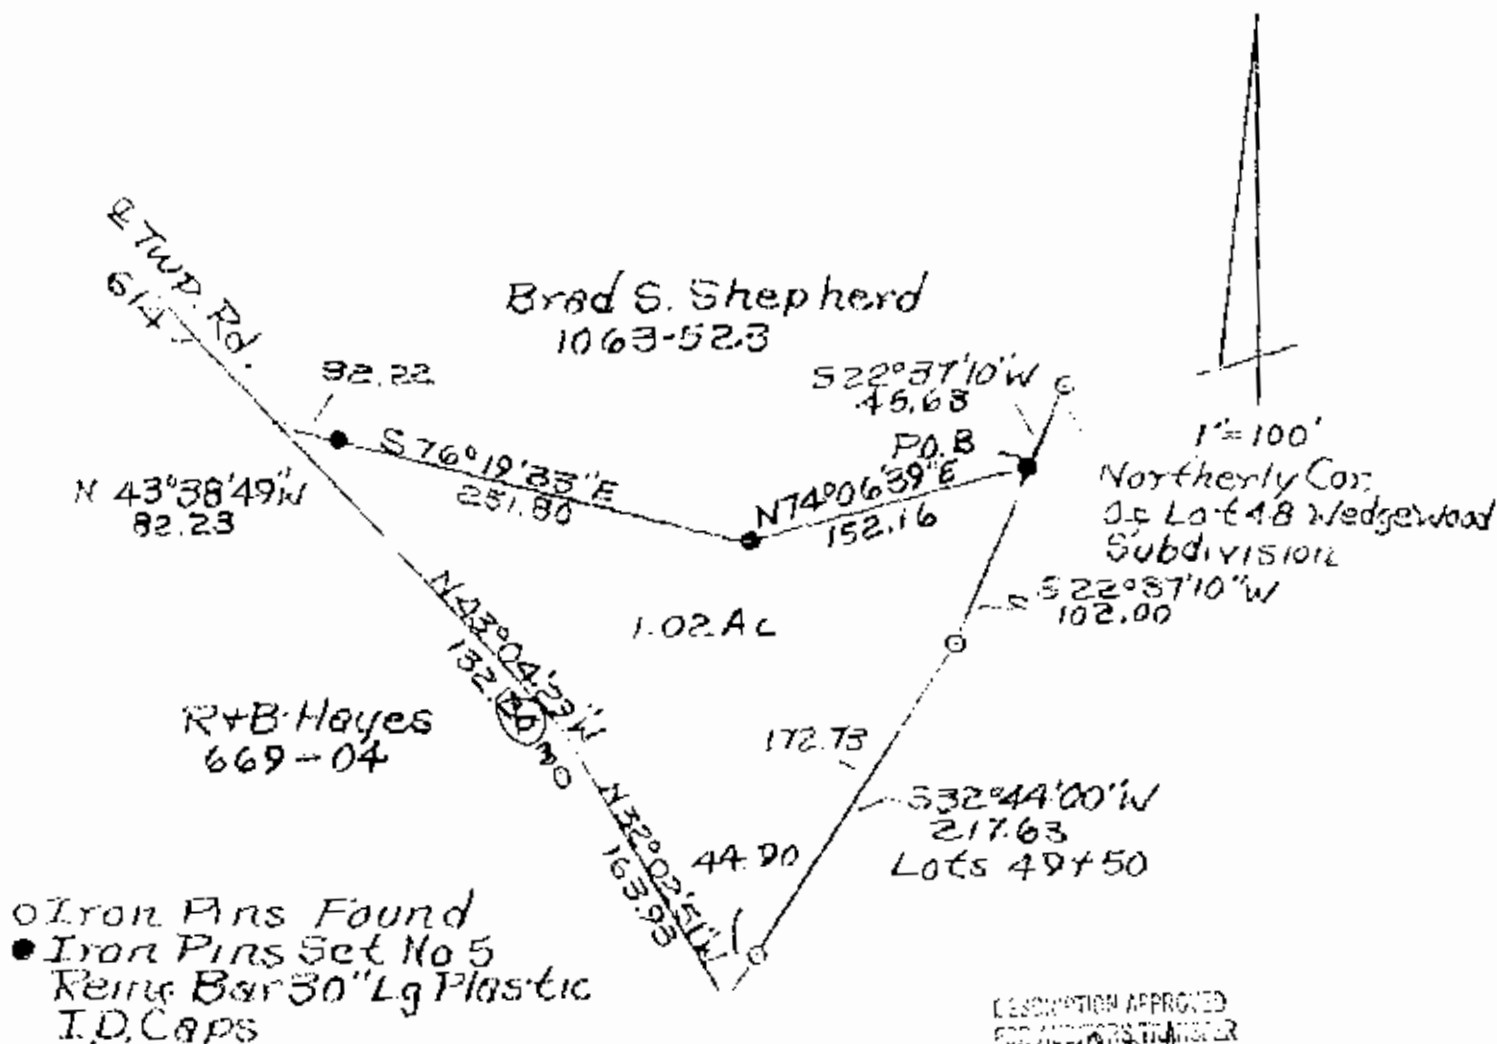

Survey For
Rustic Shepard
Part Of Parcel No 66-66-32-27-000
State Of Ohio
Township 6 North, Range 5 East, Section 10
R.L. Daniels Registered Professional Surveyor 5410
8/15/96

02

**OFFICE COPY
NOT RECORDABLE**