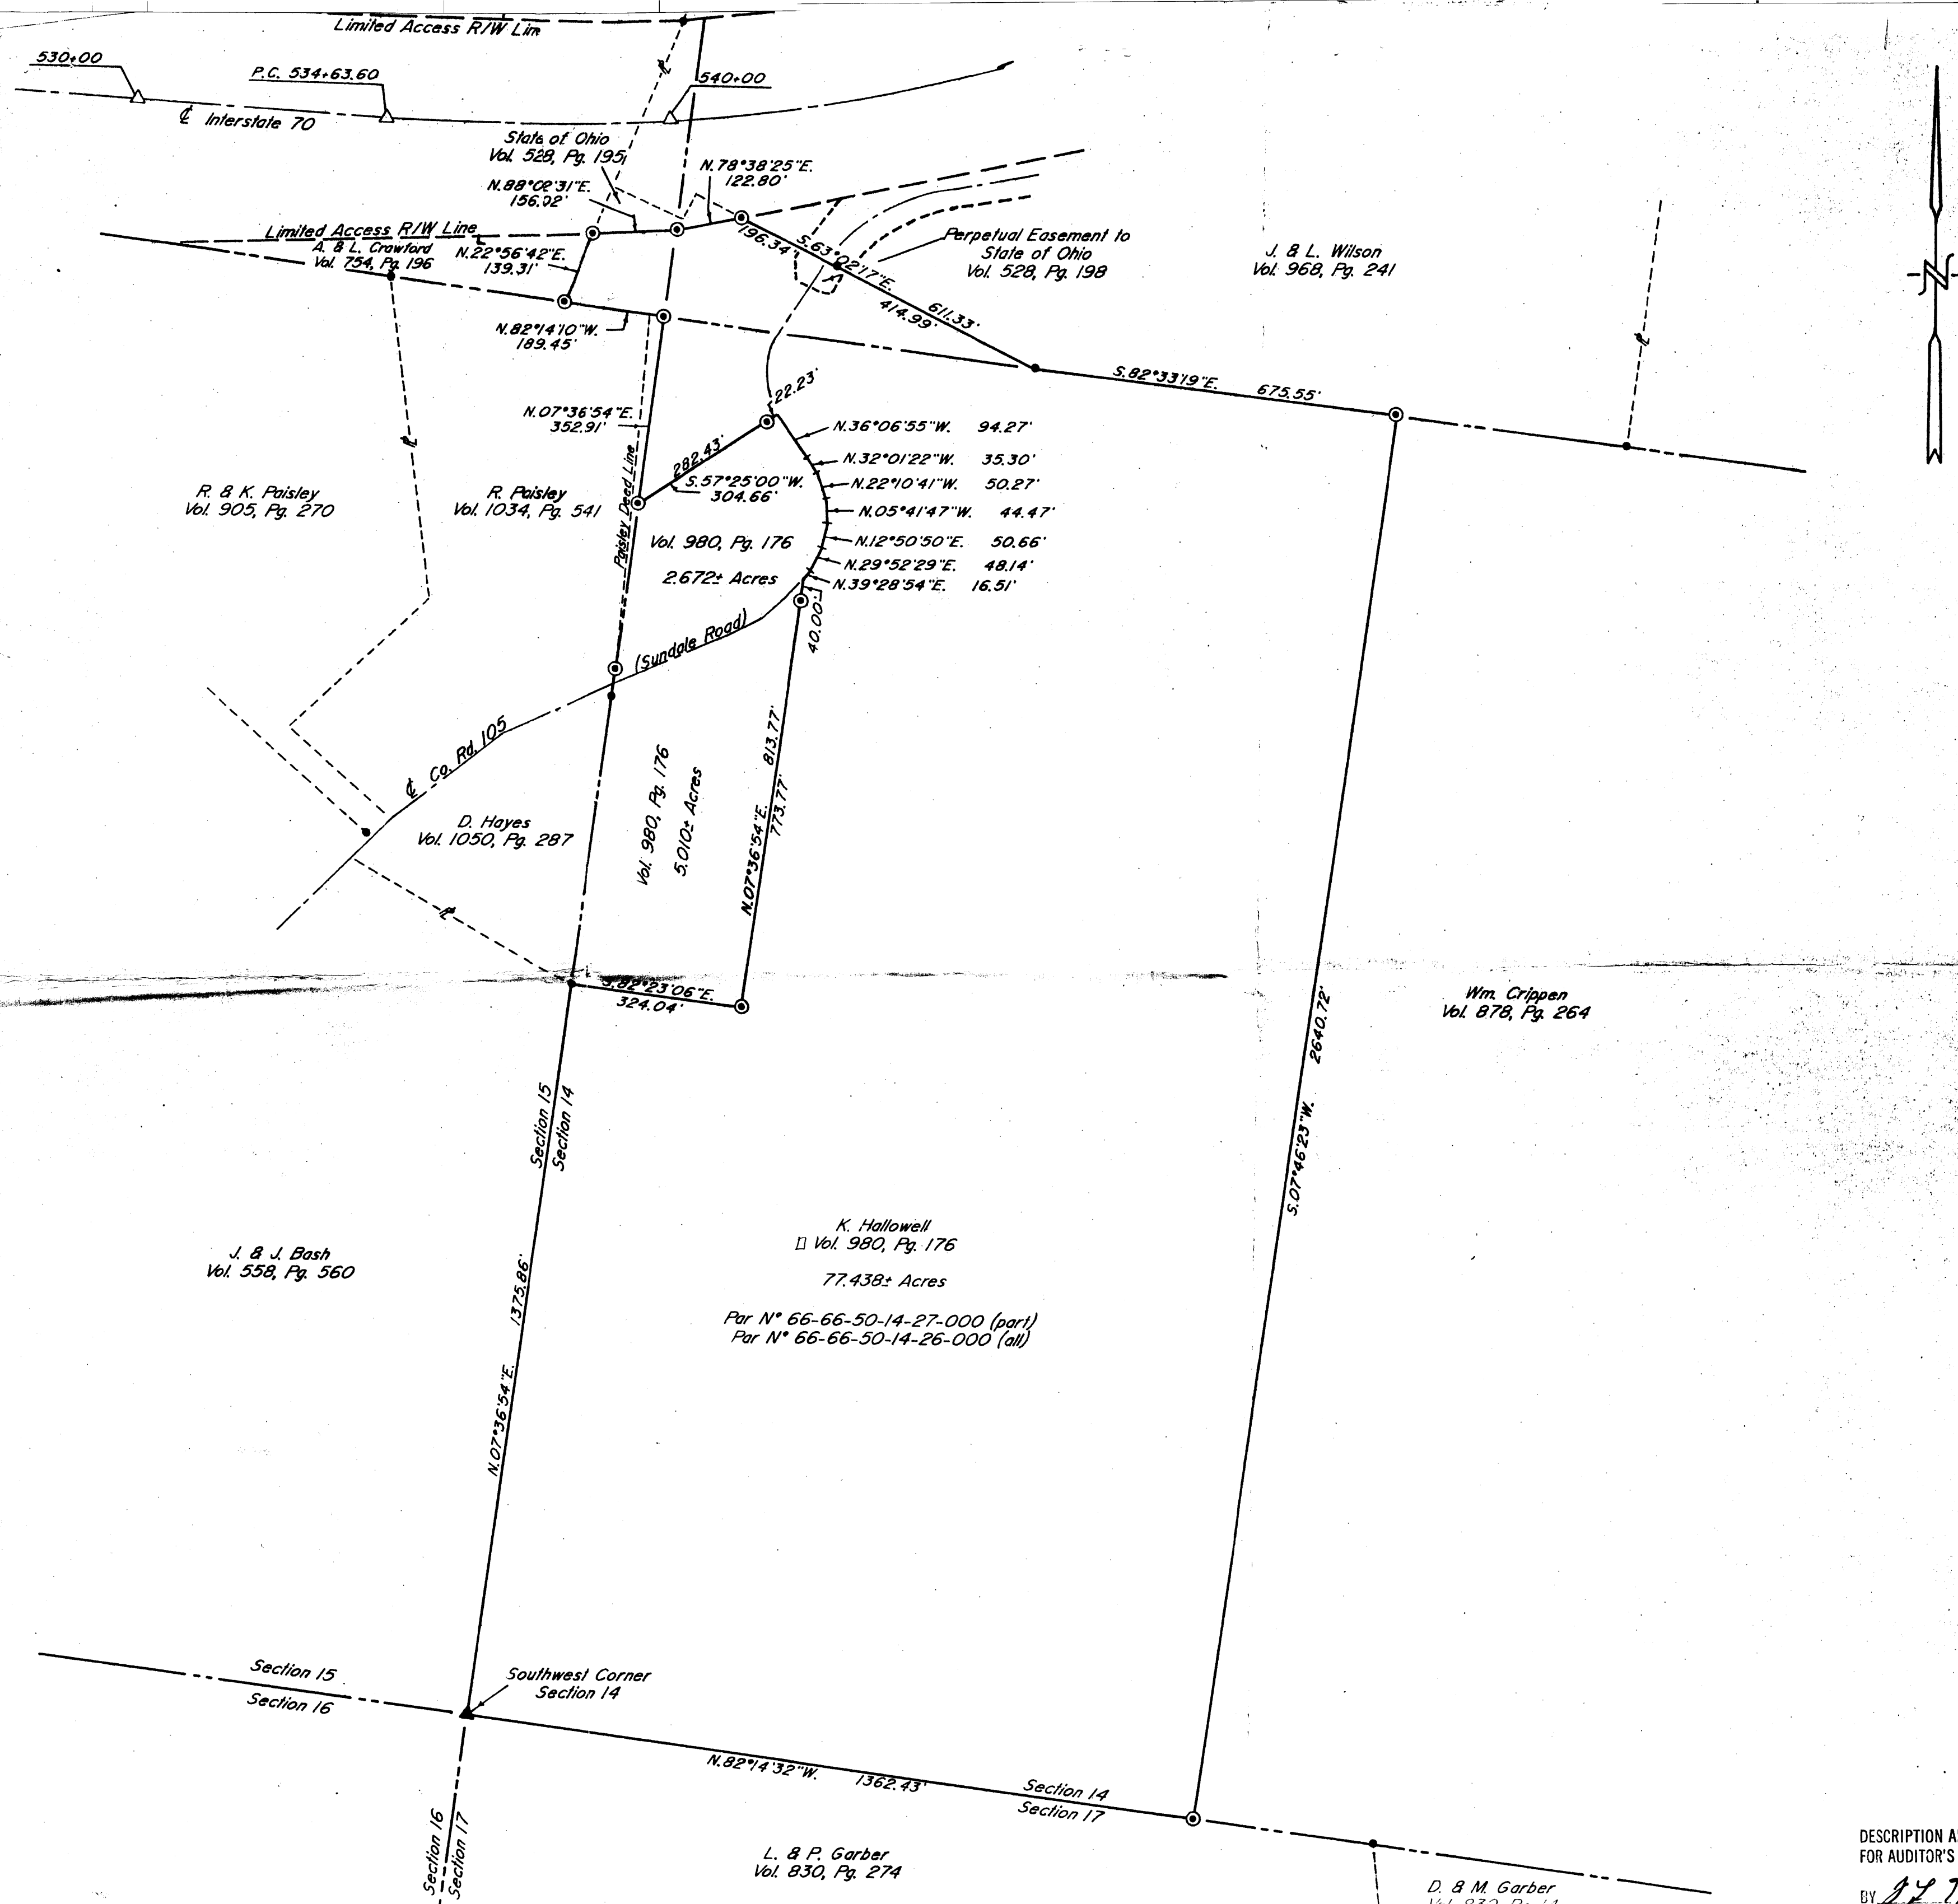


- ▲ ~ Existing Stone
- △ ~ Existing Concrete Monument
- ~ Existing Iron Pin ($\frac{3}{8}$ " rebar)
- ⊙ ~ Iron Pin Set ($\frac{3}{8}$ " x 30" rebar w/ plastic lid cap)

Research

Vol. 1034	Pg. 541
Vol. 1050	Pg. 287
Vol. 980	Pg. 176
Vol. 558	Pg. 560
Vol. 830	Pg. 274
Vol. 878	Pg. 264
Vol. 968	Pg. 241
Vol. 754	Pg. 196
Vol. 528	Pg. 198
Vol. 528	Pg. 195
Vol. 905	Pg. 270
Vol. 830	Pg. 14

1 - 70 R/W Plans
Muskingum County Tax Map

Bearings are based on the West Line of Section 14 (N.07°36'54"E.) as previously surveyed by J. T. Spiller, Reg. Surveyor #5866 in November 1991 (Deed Vol. 1050, Pg. 287).

Being a part of the West Half of Section 14 and a part of the Northeast Quarter of Section 15, Township 1, Range 5, of the United States Military Lands, Union Township, Muskingum County, Ohio.

I hereby certify to the best of my knowledge, information, and belief, the above plat and survey to be correct as prepared by me this 13th day of March, 1992, from an actual field survey completed on the 12th day of March 1992.

NOT A TRUE COPY
W.J. BIEDENBACH
Reg. Surveyor
NOT RECORDED

W.J. BIEDENBACH & ASSOC. SURVEYING & MAPPING ZANESVILLE, OHIO (614) 453-4850			
Drawn by:	SDD	Date:	3-13-92
Scale:	1" = 200'	Checked by:	JP

DESCRIPTION APPROVED
FOR AUDITOR'S TRANSFER

BY J. J. Namik