

Situated in the State of Ohio, Muskingum County, Union Township, Twp.1, Range 5, being part of the south east quarter of Section 14, and more particularly described as follows:

Beginning at the north west corner of the south east quarter of Section 14; thence with the west line of said quarter south 4 degrees 12 minutes 18 seconds west 354.44 feet; thence leaving said west line north 83 degrees 29 minutes 34 seconds east 560.11 feet to an iron pin, said pin being the true place of beginning for the tract herein to be described; thence continuing north 83 degrees 29 minutes 34 seconds east 255.43 feet to an iron pin; thence south 12 degrees 57 minutes 42 seconds east 77.35 feet to an iron pin (found) marking the north west corner of a tract of land as described in vol. 684. pg. 159; thence with the west line of said tract south 6 degrees 00 minutes 22 seconds west 346.16 feet to an iron pin, passing through an iron pin (found) marking the south west corner of said tract at 304.95 feet; thence south 84 degrees 12 minutes 15 seconds west 189.14 feet to an iron pin; thence north 6 degrees 30 minutes 26 seconds west 412.44 feet to the place of beginning containing 2.211 acres more or less.

Deed reference vol. 512 pg. 616.

This description writtn from a survey by Raymond M. Roberts Registered Surveyor No. 5303 done on October 20, 1984.

**OFFICE COPY
NOT RECORDABLE**
Raymond M. Roberts
Oct 23, 1984


Harvey & Becky Ritchey
685 Southern Rd.
Norwich Ohio
43767

*This land is not to be sold during
our life-time.
Shelmore and Aundah Morrehead*

OK WAD
10-30-84

E 4th Section 17.

8522 1/2 Rd.
8522 1/2 Rd.
Noewich Ohio
1387

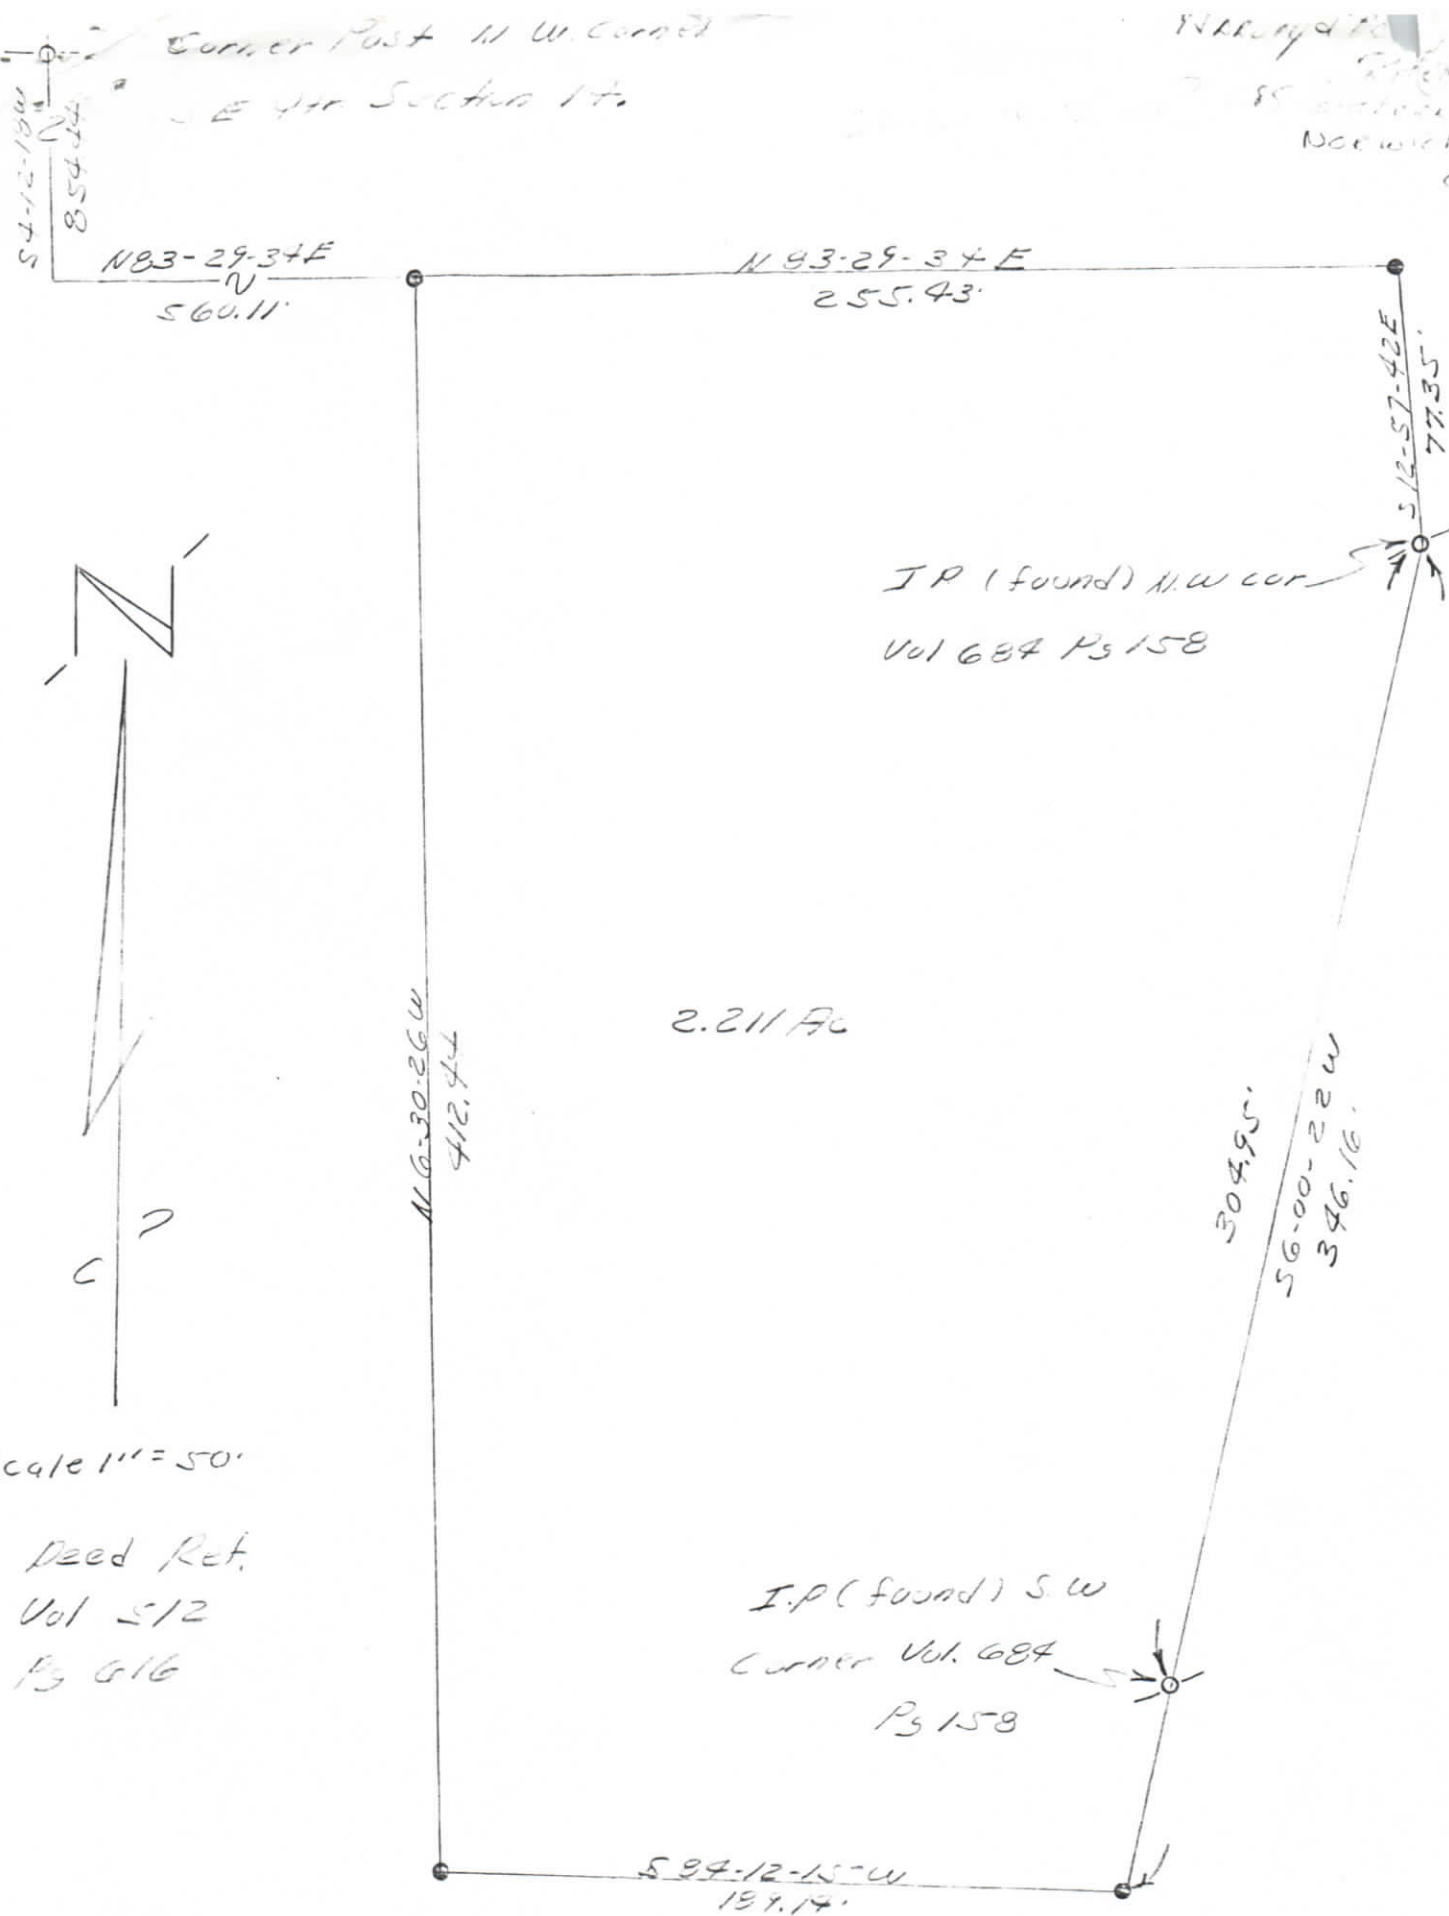

State of Ohio
Union Township
Twp. 1, Range 5
S. E. Qtr. Section 14

October 23, 1884

Denotes

- Corner Post
- Iron Pin Set
- Iron Pin found

OFFICE COPY
NOT RECORDABLE