

66-60-11-11-018

LEGEND

○ IRON PIN FOUND

● IRON PIN SET

○ 18" TREE

PERTINENT DOCUMENTS

TAX MAP


DEEDS

SURVEYS



MAG. NORTH

0' 125' 250' 500'
SCALE 1" = 250'

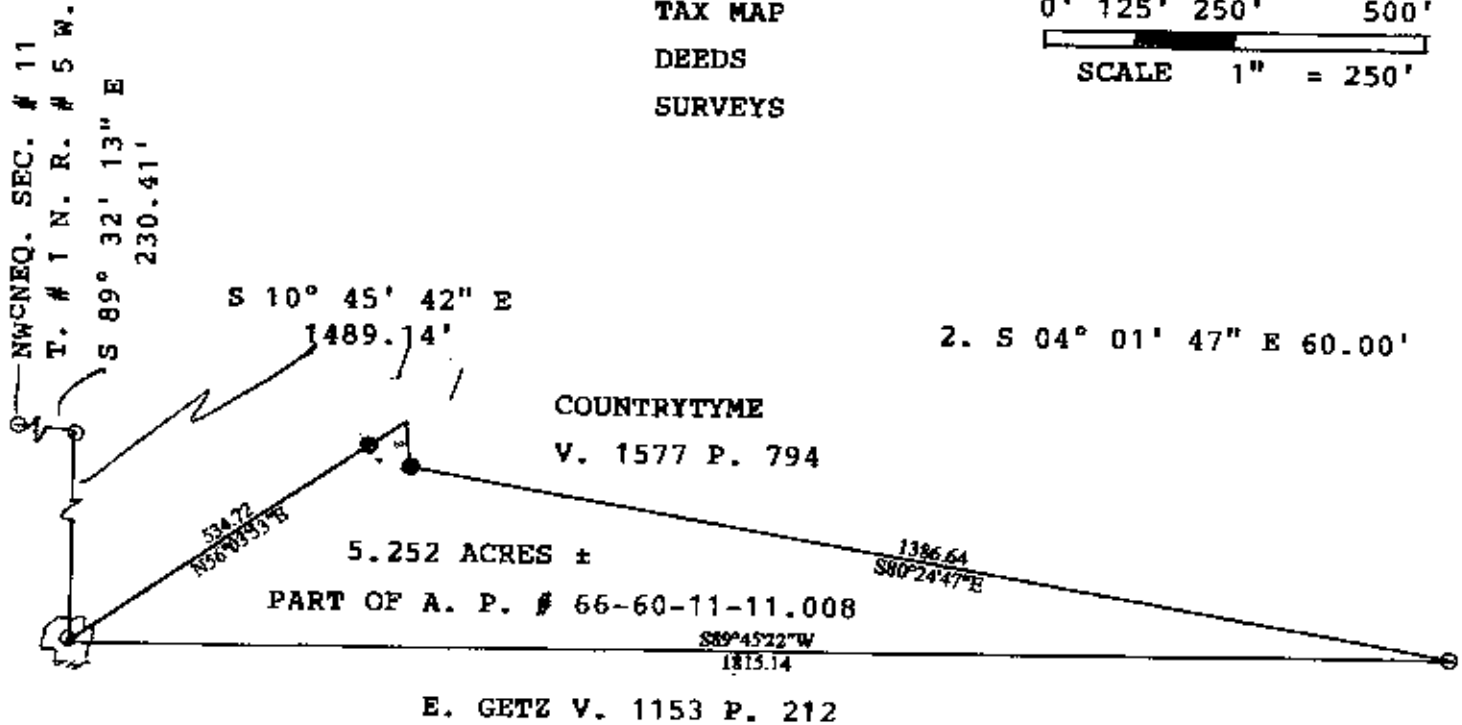

SURVEY PLAT OF 5.252 ACRES ±

COUNTRYTIME

NEQ. SEC. # 11 T. # 1 N. R. # 5 W.

UNION TWP., MUSKINGUM CO., OHIO

REF: V. 1577 P. 794

MAY 15, 2001

OFFICE COPY
NOT RECORDABLE

BY: *Joseph T. Spilker*
JOSEPH T. SPILKER
REGISTERED SURVEYOR # S-5862
(56-2001-9)



DESCRIPTION APPROVED
FOR AUDITOR'S TRANSFER
BY *R. Buckley*
6-6-2001