
SURVEY FOR JOHN SMITH

AUDITORS PARCEL NUMBER 70-06-41-05-000 (ALL)

BEING ALL OF THE PARCEL CONVEYED TO CHERI LYNN NORTHROP IN O.R. VOLUME 1700, PAGE 843 OF THE MUSKINGUM COUNTY OFFICIAL RECORDS. SITUATED IN MILITARY LOT 4, TOWNSHIP 2, RANGE 7, OF TUNITED STATES MILITARY LANDS, WASHINGTON TOWNSHIP, MUSKINGUM COUNTY, OHIO.

BEARINGS ARE BASED ON OHIO STATE PLANE COORDINATE SYSTEM 1983(2011), OHIO SOUTH ZONE, GRID, DERIVED FROM A GPS OBSERVATION.

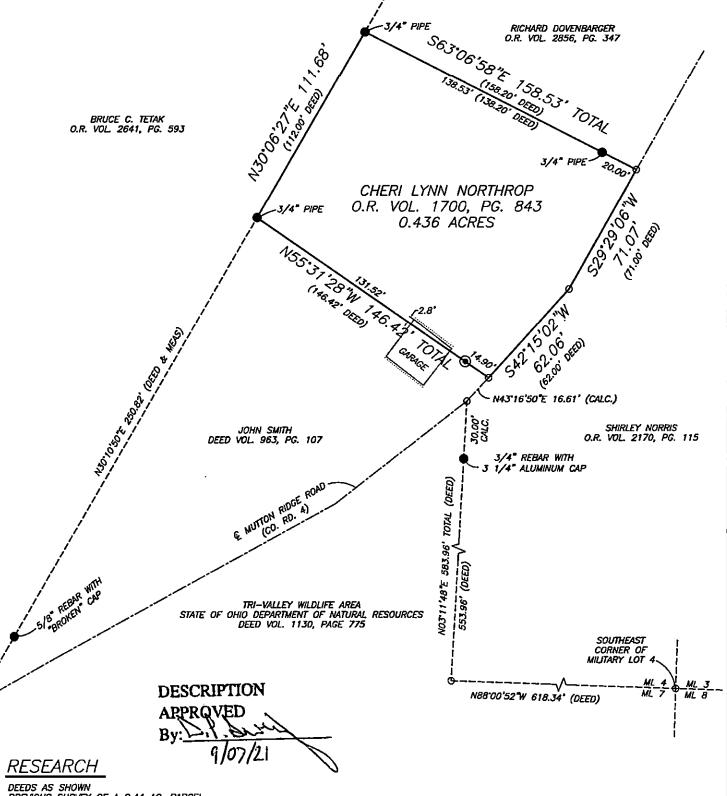

DEEDS AS SHOWN
PREVIOUS SURVEY OF A 0.44 AC. PARCEL
COMPLETED DEC. 29, 1971 BY L.P. DINAN PS5451
PREVIOUS SURVEY OF A 2.36 AC. PARCEL
COMPLETED AUG. 11, 2001 BY C.R. HARKNESS PS6885
PREVIOUS SURVEY OF A 1.00 AC. PARCEL
COMPLETED APRIL 17, 2000 BY C.R. HARKNESS PS6885
PREVIOUS SURVEY OF A 0.52 AC. PARCEL
COMPLETED DEC. 29, 1971 BY L.P. DINAN PS5451
PREVIOUS SURVEY OF TRI-VALLEY WILDLIFE AREA (PLAT 19 & 20)
COMPLETED DEC. 1, 1998 BY LINN ENGINEERING, INC.
MUSKINGUM COUNTY GIS

LEGEND

- EXISTING IRON PIN
- IRON PIN SET (5/8" REBAR W/CAP)

ANGLE POINTS

SCALE 1"=50' 25 50 100

I, JASON LEACHMAN, HEREBY CERTIFY TO THE BEST OF MY KNOWLEDGE AND BELIEF THE ABOVE PLAT AND SURVEY TO BE CORRECT AS PREPARED AT US HIS 25 TO WE AUGUST, 2021 FOM A VIEW SURVEY COMPLETED THE

ECORDABLE

PROFESSIONAL SURVEYOR #8536

POR PEGIS

THIS PROPERTY IS SUBJECT TO ALL APPLICABLE EASEMENTS, RIGHT OF WAYS, OR RESTRICTIONS, WHETHER RECORDED OR IMPLIED. THIS PLAT, PREPARED IN ACCORDANCE WITH CHAPTER 4733—37 OF THE ADMINISTRATIVE CODE, IS INTENDED FOR THE LEGAL TRANSFER OF THE PROPERTY SHOWN AND DOES NOT INTEND TO SHOW ANY OR ALL OF THE EASEMENTS, RIGHT OF WAYS, RESTRICTIONS OR ENCROACHMENTS UNLESS OTHERWISE INDICATED.

BASELINE SURVEYING, INC. 3010 EAST PIKE, ZANESVILLE, OHIO 43701 e: 740-453-4850. email: BEl@rrahio.com. www.BaselineSt

DRAWN BY: JWL	DATE: 08-26-21	SCALE: 1"=50'
CHECKED BY: MDN	JOB NO: 6509	DRAWING NO: Z:\6509\6509.dwg