

VACATION OF A PORTION OF BEATTY CEMETERY ROAD (TOWNSHIP ROAD 647A)

STATE OF OHIO, MUSKINGUM COUNTY, WASHINGTON TOWNSHIP, PART OF THE NORTHWEST QUARTER OF QUARTER TOWNSHIP 4, AND MADISON TOWNSHIP,

PART OF THE SOUTHWEST QUARTER OF QUARTER TOWNSHIP 1, TOWNSHIP 2 NORTH,


RANGE 7 WEST, UNITED STATES MILITARY LANDS

STATE OF OHIO,
DEPT. OF NATURAL RESOURCES
DR 1511-231
38-80-01-01-000

PART OF PARCEL NO.: 70-06-41-23-000 ±0.1531 ACRES
PART OF PARCEL NO.: 38-80-01-01-000 ±0.0798 ACRES

TOTAL ±0.2329 ACRES

STATE OF OHIO,
DEPT. OF NATURAL RESOURCES
DR 1511-231
38-80-01-01-000

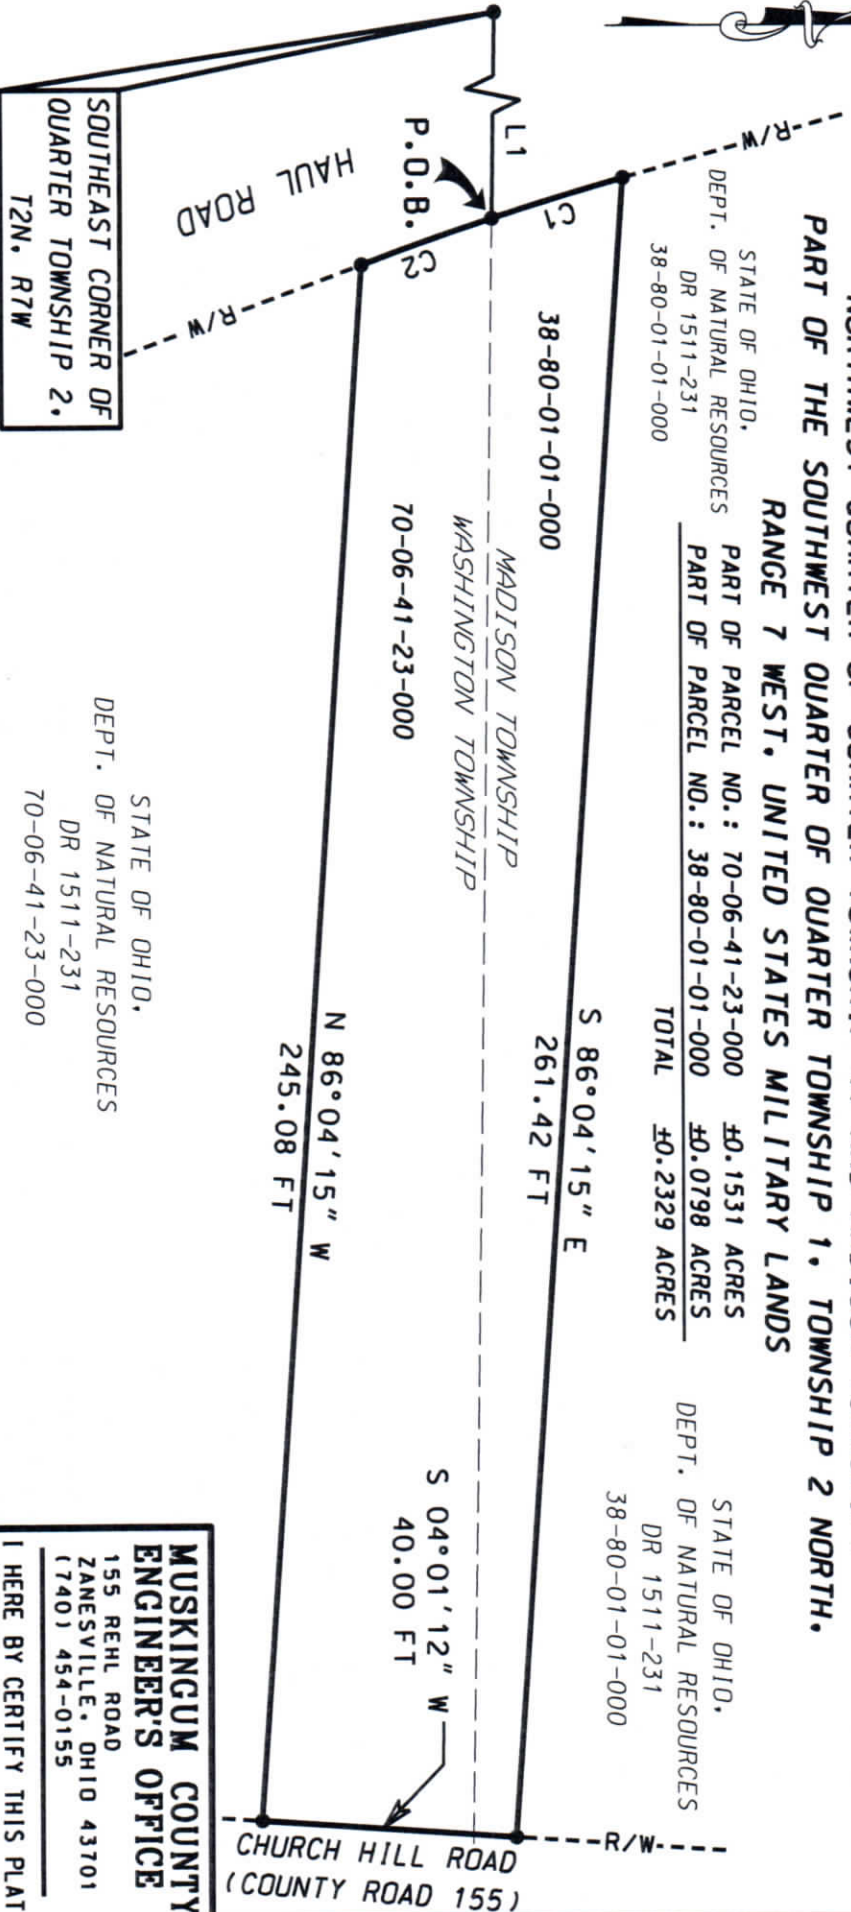

STATE OF OHIO,
DEPT. OF NATURAL RESOURCES
DR 1511-231
70-06-41-23-000

CURVE TABLE

	DELTA	RAD	CHD BRG	CHD
C1	02°27'42"	500.00 FT	N 16°57'30" W	21.48 FT
C2	02°29'17"	500.00 FT	N 19°25'59" W	21.71 FT

30 0 30



Scale: 1" = 30'

LINE TABLE

L1	S 89°05'05" E	476.86 FT
----	---------------	-----------

LEGEND

- POINT

MUSKINGUM COUNTY ENGINEER'S OFFICE
155 REHL ROAD
ZANESVILLE, OHIO 43701
(740) 454-0155

I HEREBY CERTIFY THIS PLAT TO BE CORRECT



OFFICE COPY
DENIS P. SWIERZ
PS# 8062

DATE 11/12/15