


STATE Ohio
COUNTY Muskingum
TOWNSHIP Washington
SECTION Lot 16 4Qtr. T.2 R.7

& WASHINGTON TWP. BAPTIST CHURCH
CITY
SUBDIVISION
PLAT BOOK PAGE
DEED VOL 12 Page 317-318

Heading shown hereon are based upon

ASSUMED AZIMUTH AND TO BE USED FOR
ANGLE PURPOSES ONLY

Musk. Mining
V. 797 Pg. 126

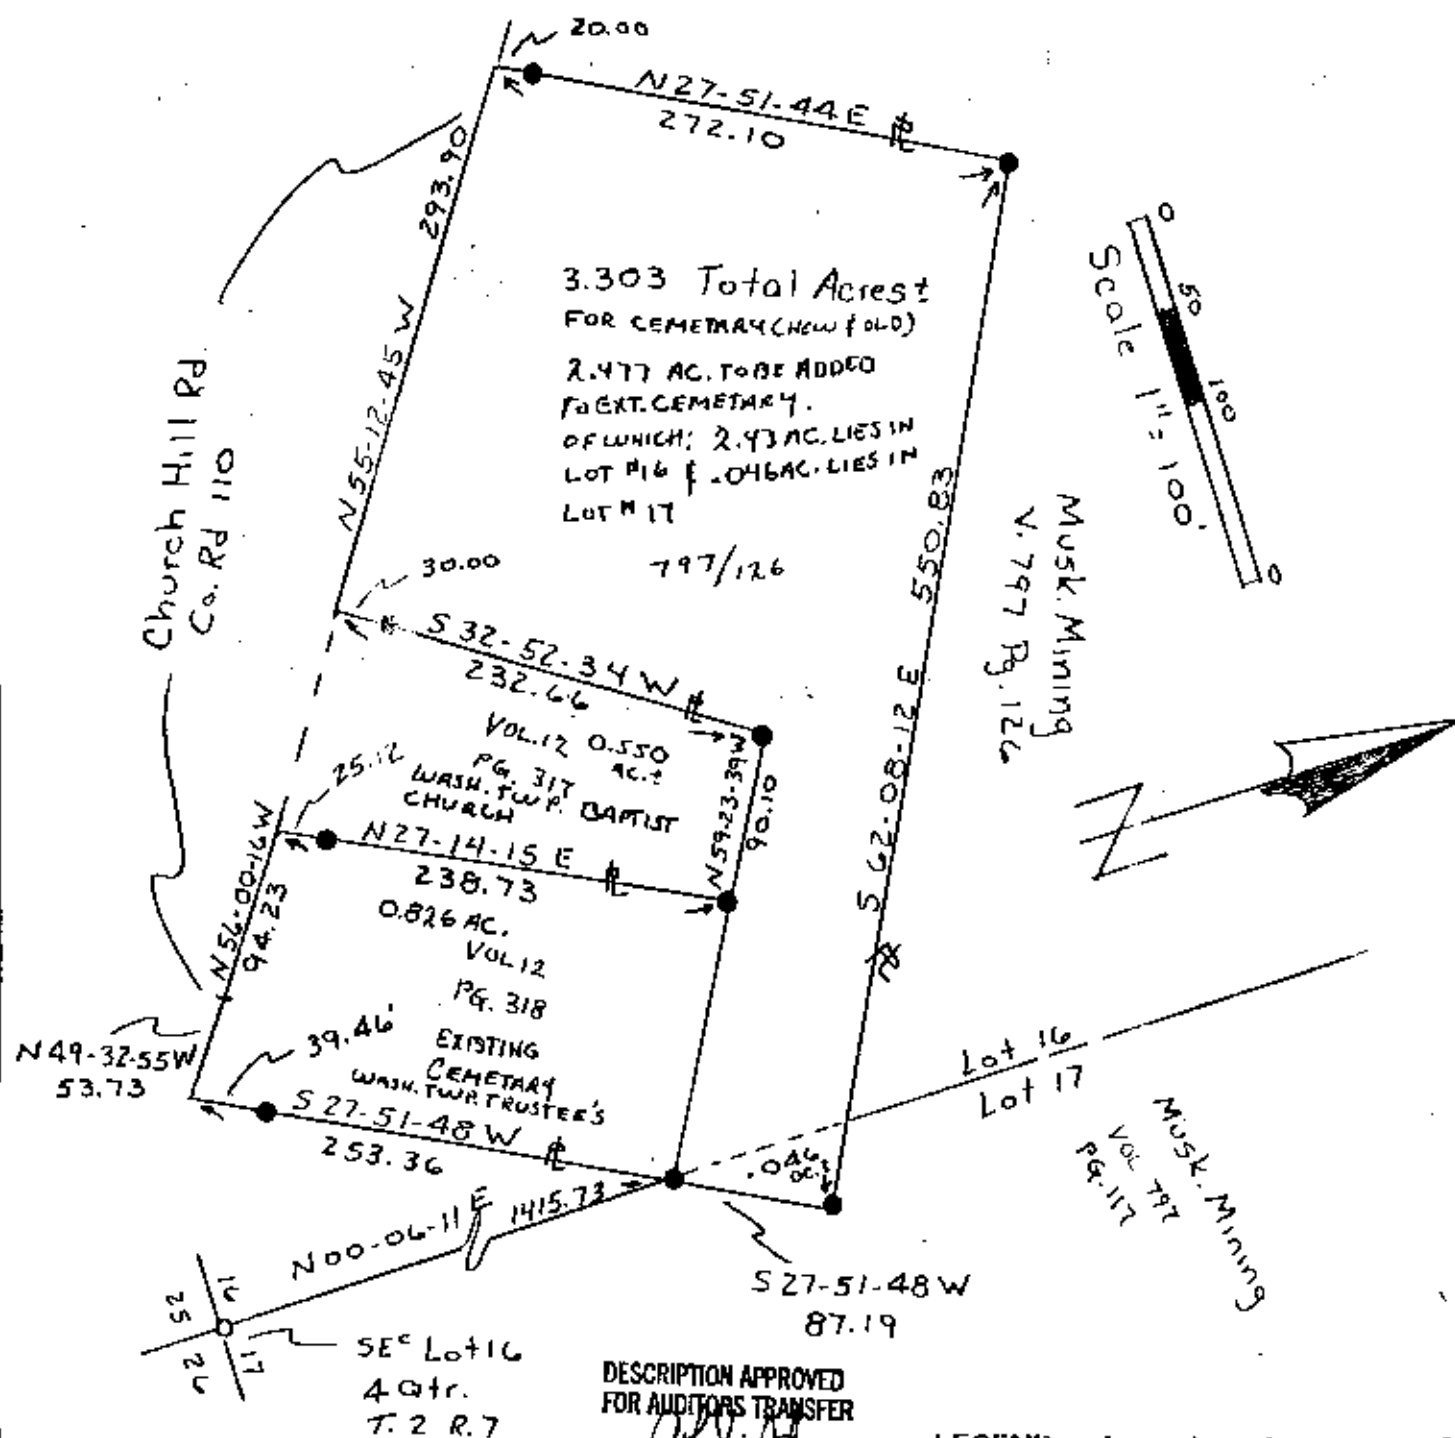

OFFICE COPY
NOT RECORDED
Jury

0.550 70.06-41-42.001 - CHURCH
0.826 70.06-41-39.000 - CEMETARY
2.43 70.06-41-37.000 - MUSK. MINING
2.477 70.06-41-50.000 MUSK. MINING

LEGEND:	
Iron pin set	●
Iron pin found	○
U/R Spike set	▲
U/R Spike found	△
Nail set	●
Nail found	○
Iron pins set / 5/8 rebar with cap	●

This plat drawn on Nov. 16, 1995
Terry J. Finley, Ohio registered surveyor



Terry J. Finley

SURVEYING & MAPPING
155 MOCKINGBIRD HILL
ZANESVILLE, OH 43701
614.854.0704