



Terry J. Finley Surveying & Mapping

Ohio Registered Surveyor #S-7222

BAPTIST CHURCH TO WASHINGTON TOWNSHIP

SITUATED IN THE STATE OF OHIO, COUNTY OF MUSKINGUM, TOWNSHIP OF WASHINGTON, AND BEING PART OF LOT 16 AND LOT 17 IN THE FOURTH QUARTER OF TOWNSHIP 2, RANGE 7:

COMMENCING AT THE SOUTHEAST CORNER OF AFORESAID LOT #16, THENCE, ALONG THE EAST LINE THEREOF, NORTH 00 DEGREES - 06 MINUTES - 11 SECONDS EAST, 1415.73 FEET TO AN IRON PIN SET ON THE EASTERLY CORNER OF AN EXISTING CEMETERY, AND THE TRUE POINT OF BEGINNING FOR THE PARCEL HEREIN INTENDED TO BE DESCRIBED; THENCE, SOUTH 27 DEGREES - 51 MINUTES - 48 SECONDS WEST, 253.36 FEET TO A POINT IN THE CENTER OF COUNTY ROAD #110, PASSING AN IRON PIN SET AT 213.90 FEET; THENCE, ALONG THE CENTER OF SAID ROAD, THE FOLLOWING TWO (2) COURSES AND DISTANCES:

- 1) NORTH 49 DEGREES - 32 MINUTES - 55 SECONDS WEST, 53.73 FEET TO A POINT;
- 2) NORTH 56 DEGREES - 00 MINUTES - 16 SECONDS WEST, 94.23 FEET TO A POINT;

THENCE, LEAVING SAID ROAD, NORTH 27 DEGREES - 14 MINUTES - 15 SECONDS EAST, 238.73 FEET TO AN IRON PIN SET, PASSING AN IRON PIN SET AT 25.12 FEET; THENCE, SOUTH 59 DEGREES - 23 MINUTES - 39 SECONDS EAST, 148.91 FEET TO THE POINT OF BEGINNING, AND CONTAINING 0.826 ACRES MORE OR LESS, AND BEING PART OF THOSE LANDS INTENDED TO BE DESCRIBED IN DEED VOLUME 12, PAGE 318, AND BEING THE EXISTING WASHINGTON TOWNSHIP BAPTIST CHURCH CEMETERY.

SUBJECT TO ALL LEGAL HIGHWAYS AND EASEMENTS OF RECORD.

BEARINGS DESCRIBED HEREIN ARE BASED UPON ASSUMED AZIMUTH, AND TO BE USED FOR ANGLE PURPOSES ONLY.

IRON PINS SET ARE 5/8" REBAR WITH YELLOW IDENTIFICATION CAP (FINLEY S-7222).

BEING ALL OF AUDITOR'S PARCEL #70-06-41-39-000.

THIS DESCRIPTION, WRITTEN ON DECEMBER 11, 1995, IS BASED ON AN ACTUAL SURVEY OF THE PREMISES BY TERRY J. FINLEY, OHIO REGISTERED SURVEYOR #S-7222.

**OFFICE COPY
NOT RECORDABLE**
REGISTERED SURVEYOR #S-7222

DESCRIPTION APPROVED
FOR AUDITORS TRANSFER

BY ATL
12-11-95

155 Mockingbird Hill - Zanesville, Ohio 43701-614-454-8721

LEGEND: Iron pin set ~

Iron pin found	○
U/R Spike set	△
U/R Spike found	△
Nail set	●
Nail found	○

0.550 70-06-41-42-001 - CHURCH
0.126 70-06-41-39-000 - CEMETARY
2.43 - PT. 70-06-41-37-000 - MUSK. MINING
0.046 - PT. 70-06-41-50-000 MUSK. MINING

auditors parcel #

Iron pins set / 5/8 rebar with cap

**OFFICE COPY
NOT RECORDABLE**



Terry J. Finley

This plat drawn on Nov. 16, 1995 by
Terry J. Finley, Ohio registered surveyor

#7222 based on actual survey



SURVEYING & MAPPING
155 MOCKINGBIRD HILL
ZANESVILLE, OH 43701
614-454-8721

STATE Ohio
COUNTY Muskingum
TOWNSHIP Washington
SECTION Lot 16 4Qtr. T.2 R.7

& WASHINGTON TWP. BAPTIST CHURCH
CITY
SUBDIVISION
PLAT BOOK PAGE
DEED VOL 12 Page 317-318

bearings shown hereon are based upon
ASSUMED AZIMUTH AND TO BE USED FOR
ANGLE PURPOSES ONLY

Musk. Mining
V. 797 Pg. 126

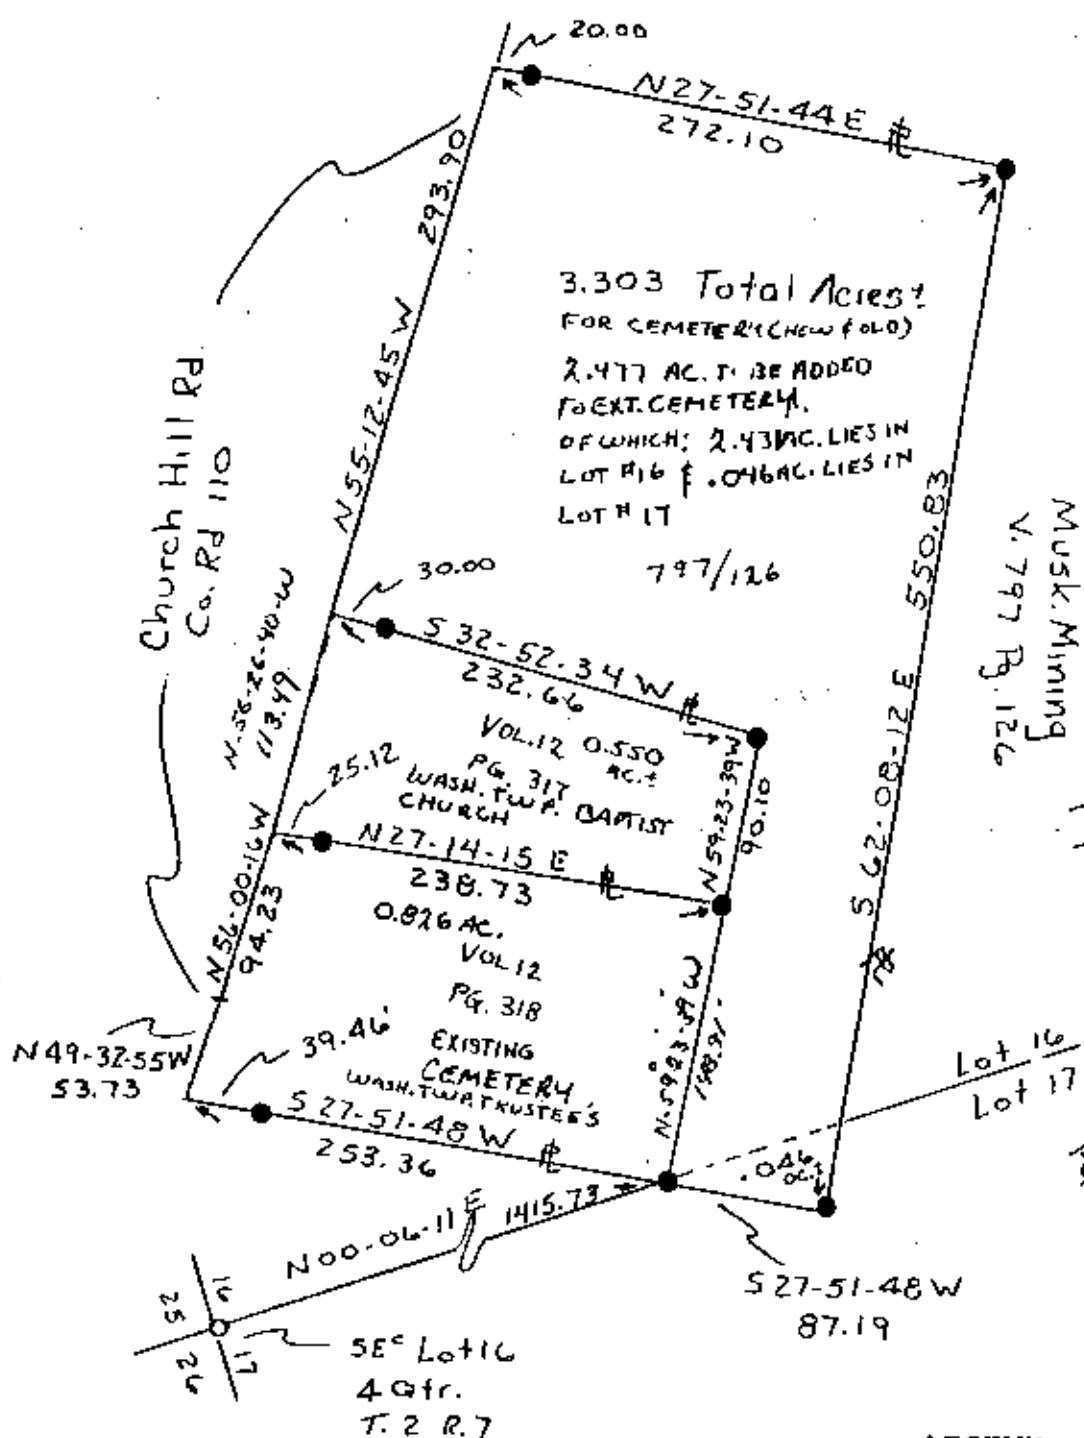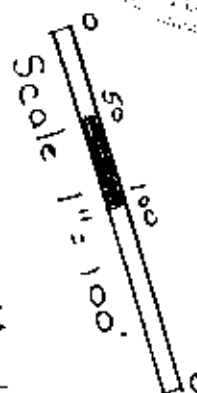

DESCRIPTION APPROVED
FOR AUDITORS TRANSFER

BY *TJF*
12-11-95

LEGEND:

Iron pin set	●
Iron pin found	○
1/2" Spike set	▲
1/2" Spike found	△
Nail set	◆
Nail found	◇
iron pins set / 5/8 rebar with cap	

0.550 70-06-41-42-001 - CHURCH
0.826 70-06-41-39-000 - CEMETARY
2.43 - PT. 70-06-41-37-000 - MUSK. MINING
.046 - PT. 70-06-41-50-000 MUSK. MINING
auditors parcel #

OFFICE COPY
NOT RECORDABLE



Terry J. Finley

This plat drawn on Nov 16, 1995 by
Terry J. Finley, Ohio registered surveyor

SURVEYING & MAPPING
155 MOCKINGBIRD HILL
ZANESVILLE, OH 43701