

Terry J. Finley Surveying & Mapping

Ohio Registered Surveyor #S-7222

BOUNDARY LINE AGREEMENT BETWEEN WASHINGTON TOWNSHIP BAPTIST CHURCH & WASHINGTON TOWNSHIP

SITUATED IN THE STATE OF OHIO, COUNTY OF MUSKINGUM, TOWNSHIP OF WASHINGTON, AND BEING PART OF LOT 16 AND LOT 17 IN THE FOURTH QUARTER OF TOWNSHIP 2, RANGE 7:

COMMENCING AT THE SOUTHEAST CORNER OF AFORESAID LOT #16, THENCE, ALONG THE EAST LINE THEREOF, NORTH 00 DEGREES - 06 MINUTES - 11 SECONDS EAST, 1415.73 FEET TO AN IRON PIN SET ON THE EASTERLY CORNER OF AN EXISTING CEMETERY; THENCE, NORTH 59 DEGREES - 23 MINUTES - 39 SECONDS WEST, 148.91 FEET TO AN IRON PIN FOUND AT THE NORTHWESTERLY CORNER OF THE EXISTING WASHINGTON TOWNSHIP CEMETERY AND THE NORTHEASTERLY CORNER OF THE WASHINGTON TOWNSHIP BAPTIST CHURCH PROPERTY, AND THE TRUE POINT OF BEGINNING FOR THIS DESCRIPTION; THENCE, CONTINUING NORTH 59 DEGREES - 23 MINUTES - 39 SECONDS WEST, 90.10 FEET TO AN IRON PIN FOUND; THENCE, SOUTH 32 DEGREES - 52 MINUTES - 34 SECONDS WEST, 232.66 FEET TO A POINT IN THE CENTER OF COUNTY ROAD #110, PASSING AN IRON PIN FOUND AT 202.66 FEET; THENCE, ALONG THE CENTERLINE OF SAID ROAD, SOUTH 56 DEGREES - 26 MINUTES - 40 SECONDS EAST, 113.49 FEET TO A POINT; THENCE, NORTH 27 DEGREES - 14 MINUTES - 15 SECONDS EAST, 238.73 FEET TO THE POINT OF BEGINNING, PASSING AN IRON PIN FOUND AT 25.12 FEET, AND CONTAINING 0.550 ACRES MORE OR LESS.

SUBJECT TO ALL LEGAL HIGHWAYS AND EASEMENTS OF RECORD.

BEARINGS DESCRIBED HEREIN ARE BASED UPON ASSUMED AZIMUTH, AND TO BE USED FOR ANGLE PURPOSES ONLY.

IRON PINS SET ARE 5/8" REBAR WITH YELLOW IDENTIFICATION CAP (FINLEY S-7222).

REFERENCE AUDITOR'S PARCEL #70-06-41-42-001.

THIS DESCRIPTION, WRITTEN ON DECEMBER 11, 1995, IS BASED ON AN ACTUAL SURVEY OF THE PREMISES BY TERRY J. FINLEY, OHIO REGISTERED SURVEYOR #S-7222.

OFFICE COPY
NOT RECORDABLE
TERRY J. FINLEY
REGISTERED SURVEYOR #S-7222

DESCRIPTION APPROVED
FOR AUDITORS TRANSFER

BY *[Signature]*
12-11-95

1321 Hazel Avenue - Zanesville, Ohio 43701 - 614-454-8721

LEGEND; 12-11-95

Iron pin set	●
Iron pin found	○
11/16 Spike set	▲
11/16 Spike found	△
Nail set	●
Nail found	○

iron pins set / 5/8 rebar with cap

auditors parcel #

OFFICE COPY
NOT RECORDABLE
[Signature]



Terry J. Finley

This plat drawn on Nov. 16, 1995, by
Terry J. Finley, Ohio registered surveyor

SURVEYING & MAPPING
155 MOCKINGBIRD HILL
ZANESVILLE, OH 43701


STATE Ohio
COUNTY Muskingum
TOWNSHIP Washington
SECTION Lot 16 4Qtr. T.2 R.7

WASHINGTON TWP. BAPTIST CHURCH
CITY
SUBDIVISION
PLAT BOOK PAGE
DEED VOL. 12 Page 317-318


Hearings shown hereon are based upon

ASSUMED AZIMUTH AND TO BE USED FOR
ANGLE PURPOSES ONLY

Musk. Mining
V. 797 Pg. 126

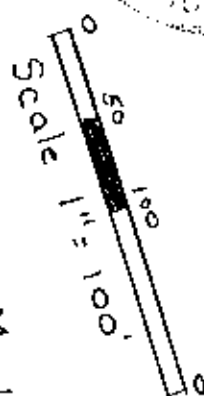

Musk. Mining
V. 797 Pg. 126

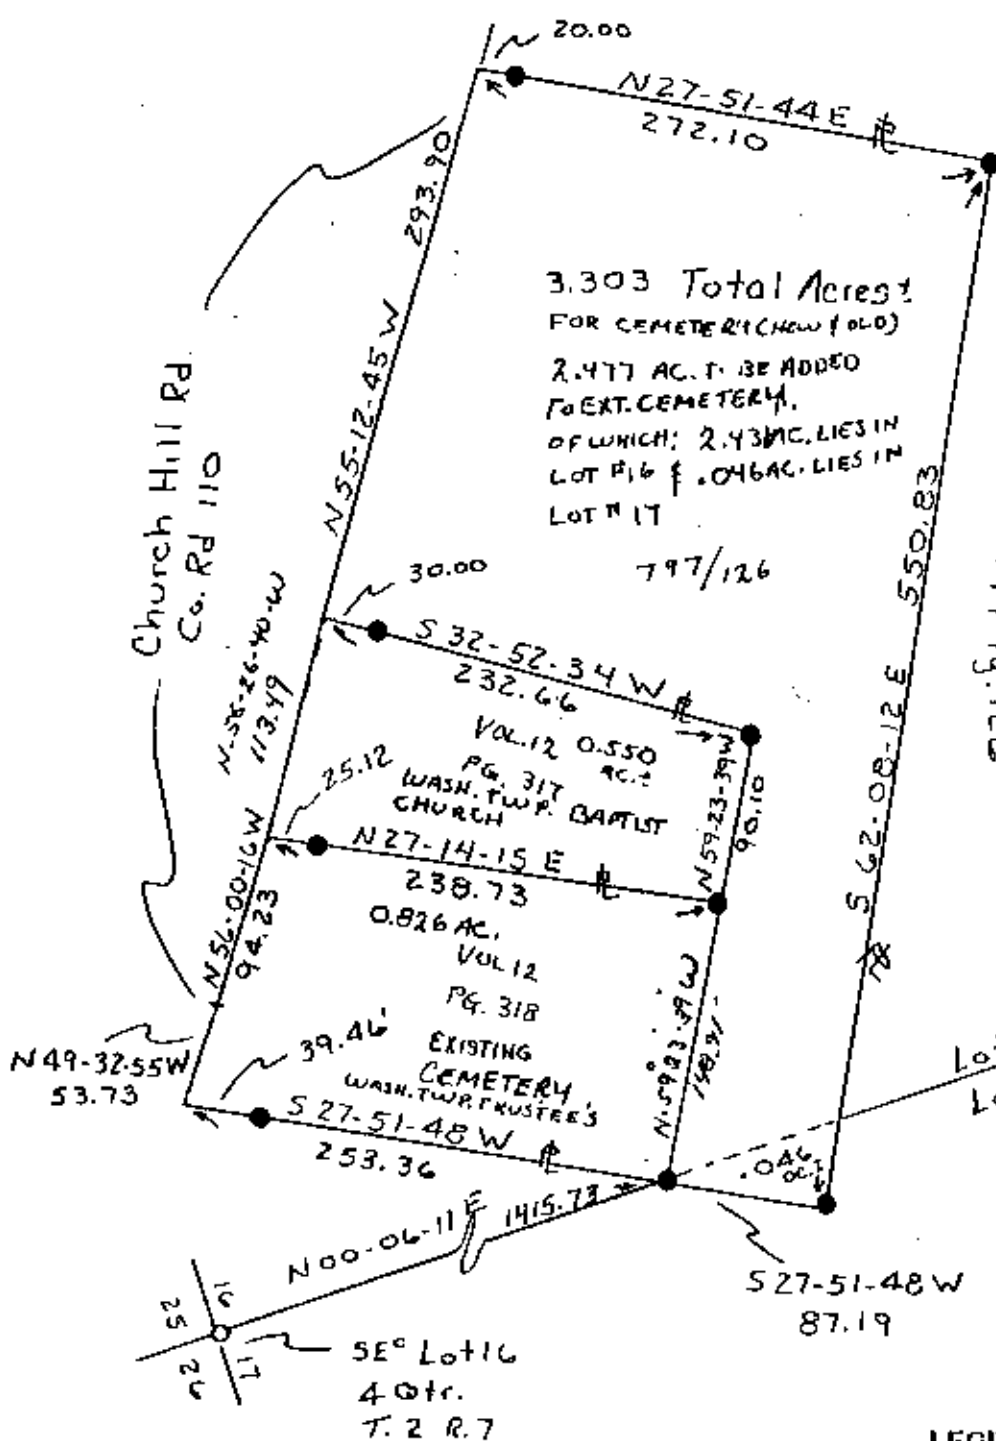

DESCRIPTION APPROVED
FOR AUDITORS TRANSFER

BY *TJF*
12-11-95

LEGEND:	
Iron pin set	●
Iron pin found	○
R/R Spike set	▲
R/R Spike found	△
Nail set	●
Nail found	○
Iron pins set / 5/8 rebar with cap	○

auditors parcel #

OFFICE COPY
NOT RECORDABLE

This plat drawn on Nov 16, 1995 by
Terry J. Finley, Ohio registered surveyor



Terry J. Finley

SURVEYING & MAPPING
155 MOCKINGBIRD HILL
ZANESVILLE, OH 43701