

LOT 16

State of Ohio
DR 1130-779

LOT 25

Patricia Stotts
DR 1055-220
±20.69 Ac.

State of Ohio
DR 1130-779

State of Ohio
DR 1130-779

DESCRIPTION APPROVED
FOR AUDITOR'S TRANSFER
BY K. Bucky
7-23-98

GRAPHIC SCALE



(IN FEET)

1 inch = 200 ft

SITUATED IN

The State of Ohio, County of Muskingum, Township of Washington, and being a part of LOTS 25 and 16 of Quarter Twp. 4, T2N, R7W, U.S.M.L.

BASIS OF BEARING

Bearings are based on the Ohio South NAD 83 State Plane Grid System as per GPS observations.

REFERENCES

DR Y-583 DR 758-8
DR 69-316 DR 1130-779
DR 338-421
Tax Map 70-06

PARCEL NO.

All of: 70-70-06-41-43-000 (± 0.76 Ac.)
All of: 70-70-06-41-44-000 (±19.93 Ac.)

LEGEND

- Iron Pin Found, 3/4" rebar, 30" long w/ aluminum ID cap
- Iron Pipe Found
- Corner Post Found

State of Ohio
DR 1130-779

OFFICE COPY
NOT RECORDABLE

Jack M. McCormick
Reg. Surveyor No. 7321


Date

Project No.: STOT-997



Linn Engineering, Inc.
Civil Engineering Consultants
P.O. Box 2086 Zanesville, Ohio 43702-2086

740-452-7434

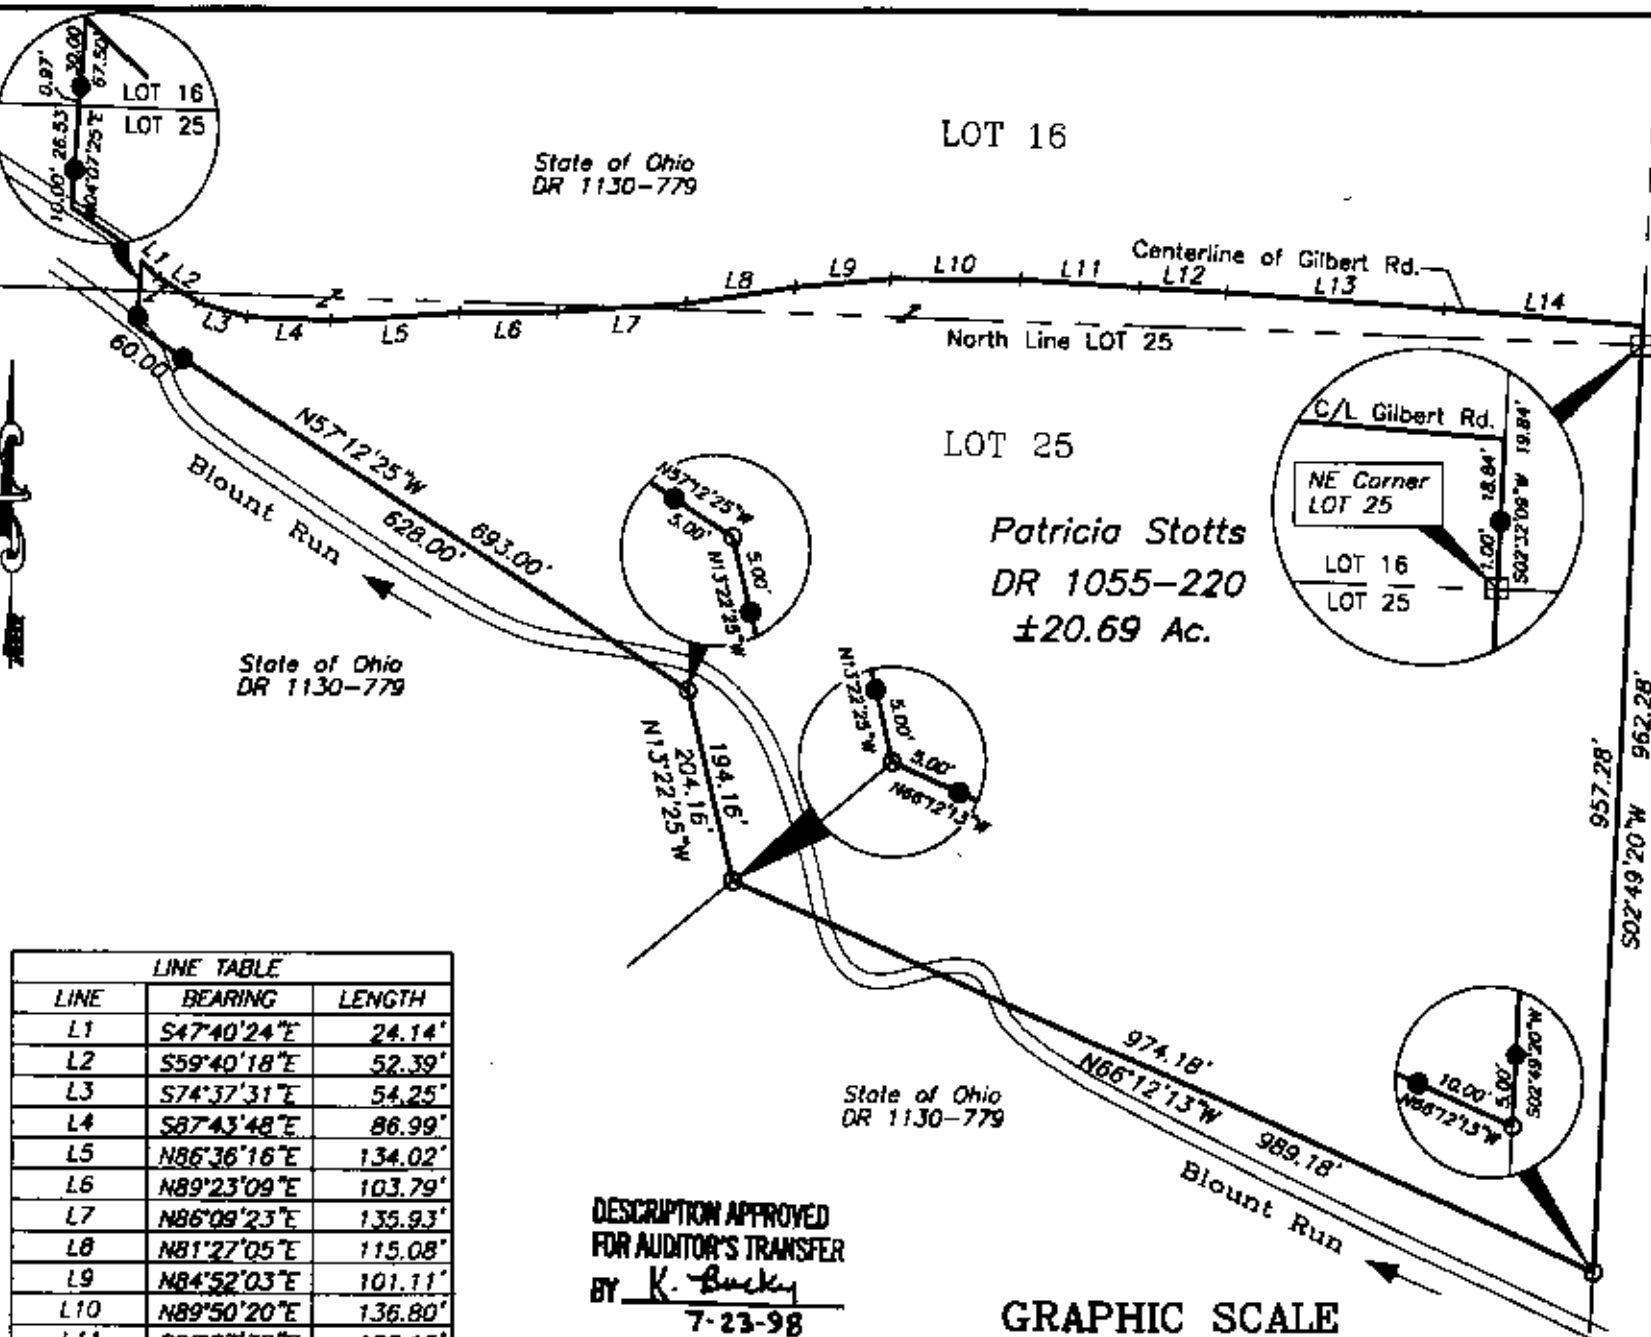

LINE	BEARING	LENGTH
L1	S47°40'24"E	24.14'
L2	S59°40'18"E	52.39'
L3	S74°37'31"E	54.25'
L4	S87°43'48"E	86.99'
L5	N86°36'16"E	134.02'
L6	N89°23'09"E	103.79'
L7	N86°09'23"E	135.93'
L8	N81°27'05"E	115.08'
L9	N84°52'03"E	101.11'
L10	N89°50'20"E	136.80'
L11	S86°27'32"E	122.15'
L12	S86°48'21"E	90.25'
L13	S86°22'08"E	229.02'
L14	S85°30'47"E	211.54'