

DESCRIPTION OF SURVEY FOR DAVID MOHR JOB#837-2

Situated in the State of Ohio, County of Muskingum, Township of Washington:

Being part of West Half, of Lot #19, Quarter Township #4, Township #2, Range #7, of the US Military District, being part of the Roy Mohr property described in deed reference Deed Book Volume 527, Page 464 of said county's deed records, known as Muskingum County Auditor's Parcel Number 70-06-51-31-000, and more particularly described as follows;

Commencing at a stone (found by previous survey at the Southeast corner of said West Half of Lot #19; thence N 87 47 30 W 459.50 feet along the South line of Lot #19 to an iron pin (set) by previous survey at the Southeast corner of the D & M Mohr property recorded in deed reference Deed Book Volume 1039, Page 618; thence N 02 10 30 E 310.00 feet into Lot #19 and along the East line of said D & M Mohr property to an iron pin (found) at the Northeast corner of said D & M Mohr property, also being the place of beginning for the property herein intended to be described;

#1- thence N 87 47 30 W 296.00 feet along the North line of said D & M Mohr property to an iron pin (found) at the Southeast corner of the J Russell property recorded in deed reference Deed Book Volume 1039, Page 614;

#2- thence N 07 25 50 W 502.02 feet along the East line of said Russell property to the center of East Greenwood Road (Township Road #111), passing an iron pin (found) at 486.81 feet;

#3- thence N 57 38 50 E 150.01 feet along the center of said road to the Southeast corner of the David Bryson property recorded in deed reference Deed Book Volume 1079, Page 217, from which an iron pin (found) for reference bears N 30 50 30 W 18.00 feet;

#4- thence N 53 54 20 E 113.12 feet continuing along said road and into said Roy Mohr property to a point;

#5- thence S 12 15 30 E 671.45 feet leaving said road and continuing through said Roy Mohr property to the place of beginning, passing an iron pin (set) at 16.58 feet, containing 3.55 acres.


The bearings within the description are based on State Plane Coordinate Grid derived from a Solar Observation (Local Hour Angle Method). Bearings are shown in a format of Degrees, Minutes, and Seconds. Iron pins (set) are 5/8" rebar with identification caps (C.R.Harkness P.L.S.6885).

This description was written by Charles R. Harkness Professional Land Surveyor #6885 from an actual survey completed on January 3, 1998, in accordance with Chapter 4733-37 of the Administrative Code, and is intended to be used for the legal transfer of the property described and does not intend to describe all or any easements of record, nor encroachments unless otherwise indicated.


OFFICE COPY
NOT RECORDABLE
Charles R. Harkness #6885

DESCRIPTION APPROVED
FOR AUDITORS TRANSFER
BY:

1-9-98

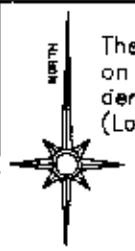

The bearings on this plat are based on State Plane Coordinate Grid as derived from a Solar Observation (Local Hour Angle Method).

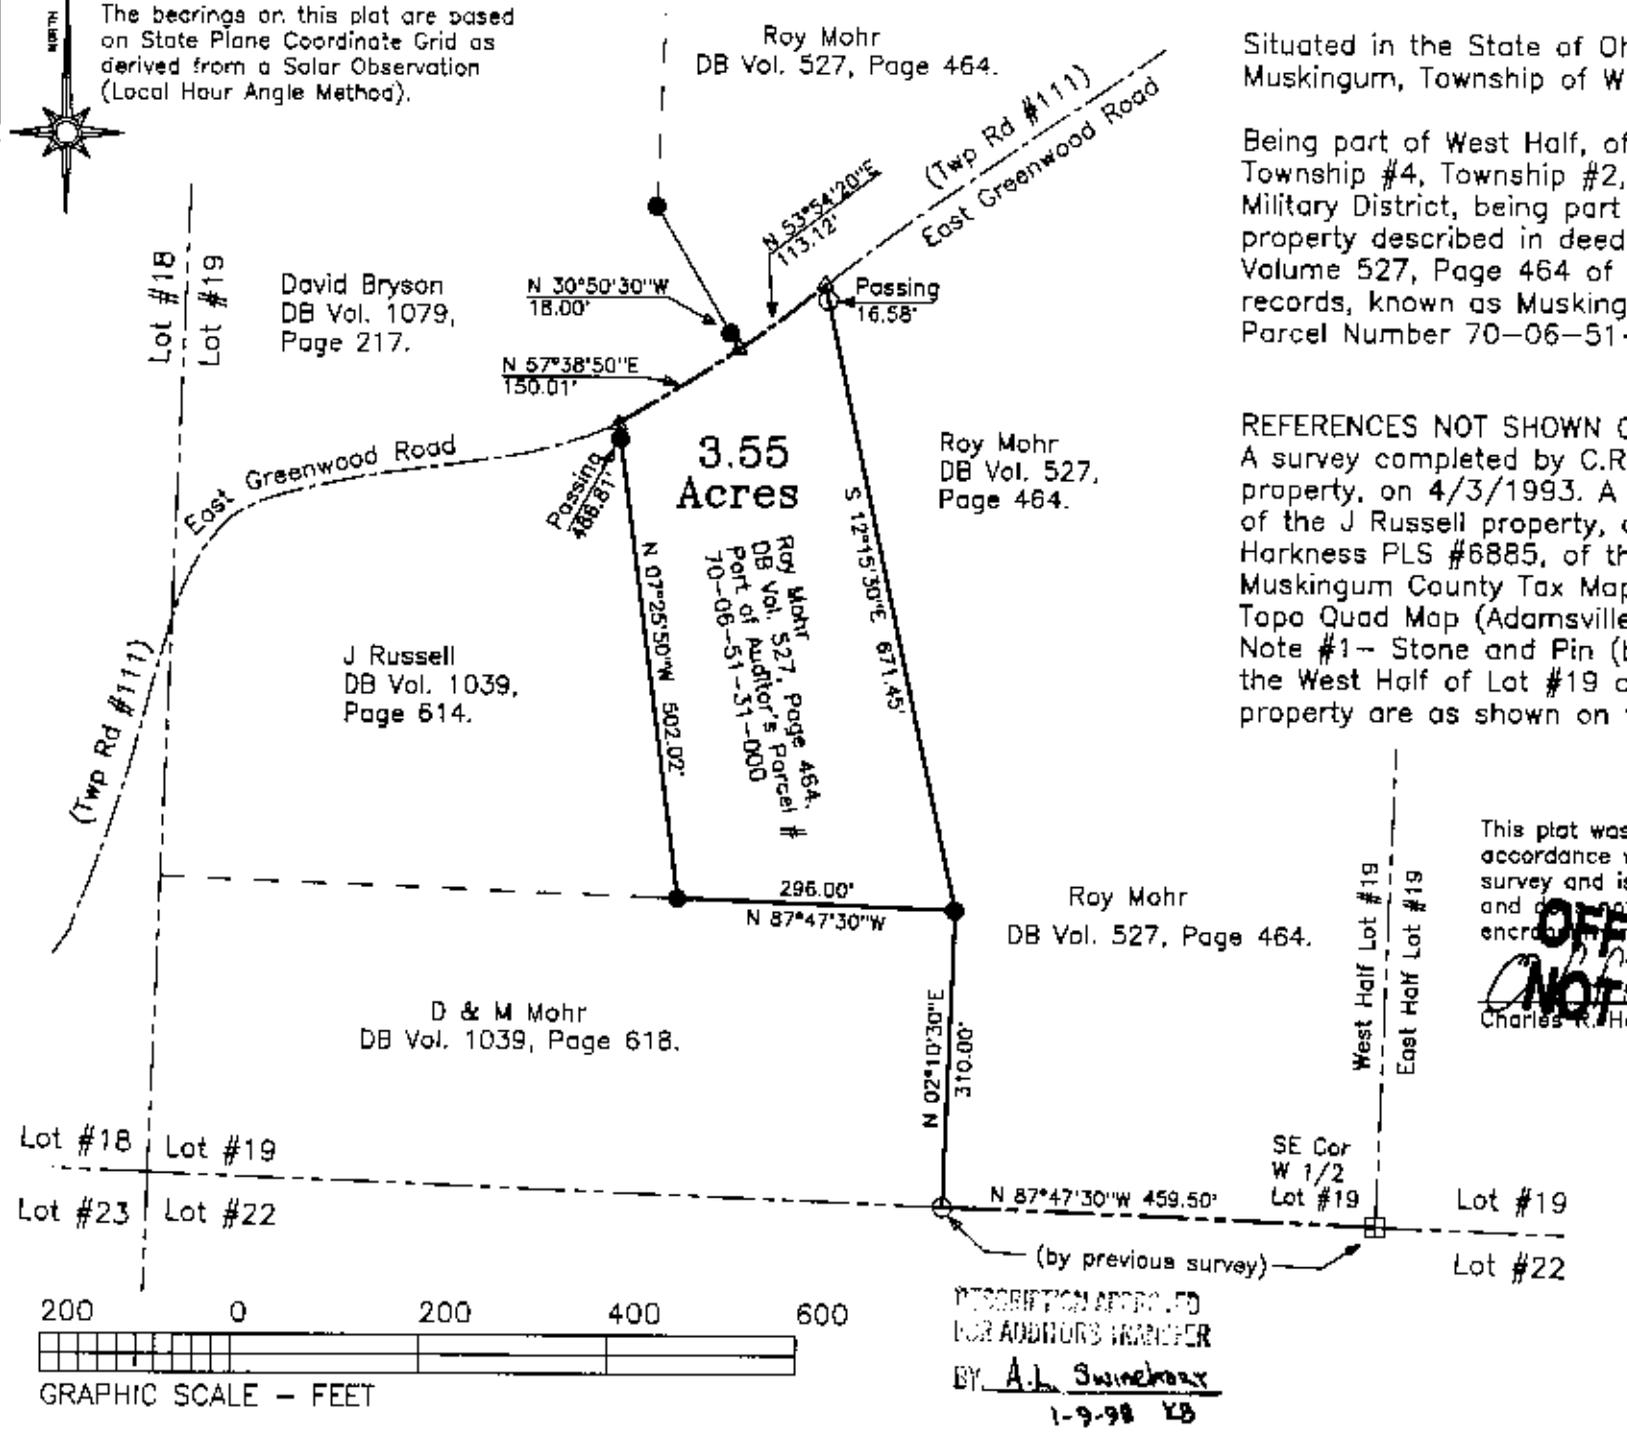

Situated in the State of Ohio, County of Muskingum, Township of Washington:

Being part of West Half, of Lot #19, Quarter Township #4, Township #2, Range #7, of the US Military District, being part of the Roy Mohr property described in deed reference Deed Book Volume 527, Page 464 of said county's deed records, known as Muskingum County Auditor's Parcel Number 70-06-51-31-000;

REFERENCES NOT SHOWN OR LISTED:


A survey completed by C.R. Harkness PLS #6885, of the David Bryson property, on 4/3/1993. A survey completed by C.R. Harkness PLS #6885, of the J Russell property, on 7/16/1990. A survey completed by C.R. Harkness PLS #6885, of the Dale Hamilton property, on 5/17/1989. Muskingum County Tax Maps and Orthophotos of the area. A USGS 7.5 Min Topo Quad Map (Adamsville).
 Note #1 - Stone and Pin (by previous survey) at the Southeast corner of the West Half of Lot #19 and at the Southeast corner of the D & M Mohr property are as shown on the survey of the D & M Mohr property.

LEGEND

- PIN (SET) 5/8" REBAR CAPPED (CRH PLS#6885)
- PIN (FOUND)
- △ POINT (UNMARKED)
- ⊞ STONE (FOUND W/X)

This plat was prepared by C. R. Harkness Surveying & Mapping Inc. in accordance with Chapter 4733-37 of the Administrative Code, from an actual survey and is intended to be used for the legal transfer of the property shown and does not intend to show all or any easements of record, nor encroachments, unless otherwise indicated.

OFFICE COPY
NOT RECORDABLE
 Charles R. Harkness, PLS #6885

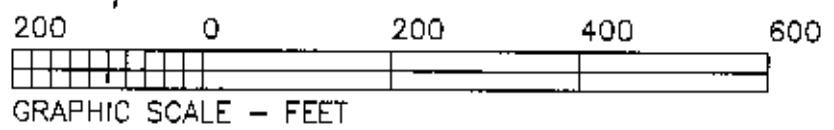

DESCRIPTION APPROVED FOR AUDITOR'S RECORD BY: A.J. Swinehart 1-9-98 YB

| | |
|---|---------------------------------|
| SURVEY FOR: | |
| David Mohr East Greenwood Road Zanesville, Ohio | |
| SECTION: Lot #18 | TOWNSHIP: #2 RANGE: #7 |
| TWP: Washington | COUNTY: Muskingum STATE OF OHIO |
| Survey Date: 1/3/98 | Drw date 1/8/98 By: CRH |
| C. R. HARKNESS SURVEYING & MAPPING INC. 768 DRYDEN ROAD Zanesville, Ohio 43701 Phone (614) 454-6367 | |
| Job Number: H837 | Drawing/Sheet No. Plat H02 |