

Richard Max Graves  
Registered Surveyor  
2925 Kenlo Woods Dr.  
Nashport, Ohio

Situated in the State of Ohio, County of Muskingum, Township of Washington:

Being a part of Lot Twelve (12) in Quarter Township Four (4), Township Two (2), Range Seven (7) in the United States Military Lands and the same property now owned by Paul W. and Mary E. Mayle and Recorded in Deed Book 509, Page 628 of the Muskingum County Deed Records bounded and described as follows:

Commencing at an iron pin found at the southwest corner of the east half of said Lot 12; thence south 87 degrees 10 minutes 26 seconds east ( the base of bearings for this description true north by sun observation ) along the south line of said Lot 12 a distance of 49.50 feet to an iron pin found at the true place of beginning for the following described parcel; thence north 2 degrees 04 minutes 44 seconds east along the east line of property owned by Elvin and Sheila Bates ( Vol. 923, Pg. 35 ) a distance of 164.95 feet to an iron pin found; thence south 73 degrees 11 minutes 08 seconds east along the south line of said Bates 682.33 feet to an iron pin found on the south line of said Lot 12; thence north 87 degrees 10 minutes 26 seconds west along the south line of said Lot 12 and the north line of property owned by W. Dale and Joanie F. Hamilton ( Vol. 1022, Pg. 146 ) a distance of 659.95 feet to the true place of beginning containing one and twenty five hundredths ( 1.25 ) acres more or less.

The above described property is all of Auditors parcel No. 70-70-06-51-45.

Subject to all legal right of ways and easements on record.

This description was written by Richard Max Graves Registered Surveyor No. 5792 May 15, 1990.

DESCRIPTION APPROVED  
FOR AUDITOR'S TRANSFER

BY *J. J. Namph*  
5-25-90

OFFICE COPY  
NOT RECORDABLE



BASE OF BEARINGS  
TRUE NORTH BY  
SUN OBSERVATION  
O IRON PIN FD.

REFERENCE LIST  
VOL. 509, P. 628  
VOL. 923, P. 35  
VOL. 1022, P. 146  
VOL. 492, P. 254  
VOL. 924, P. 219  
VOL. 926, P. 202  
VOL. 878, P. 101  
VOL. 728, P. 270  
VOL. 726, P. 284  
VOL. 527, P. 464

USGS ADAMSVILLE QUAD  
SURVEY by Joseph T. Spilker #5862  
SURVEY by C.R. Horkness #6885  
WASHINGTON TWP. TAX MAP

DESCRIPTION APPROVED  
FOR AUDITOR'S TRANSFER

BY R. F. Nankle  
5-25-90


MAP SHOWING SURVEY OF 1.25 AC.  
OWNED BY PAUL & MARY MAYLE  
VOL. 509, P. 628 FOR ELVIN &  
SHEILA BATES IN LOT 12  
QTR. TWP. 4, TWP. 2, RA 7  
USML WASHINGTON TWP.  
MUSKINGUM CO., OHIO

ELVIN O. &  
SHEILA K. BATES  
VOL. 923, P. 35

Richard Max Graves  
Registered Surveyor No. 5792  
2925 Xenia Woods Dr.

Nashport, Ohio 43084  
May, Ohio  
Richard Max Graves

**OFFICE COPY  
NOT RECORDABLE**

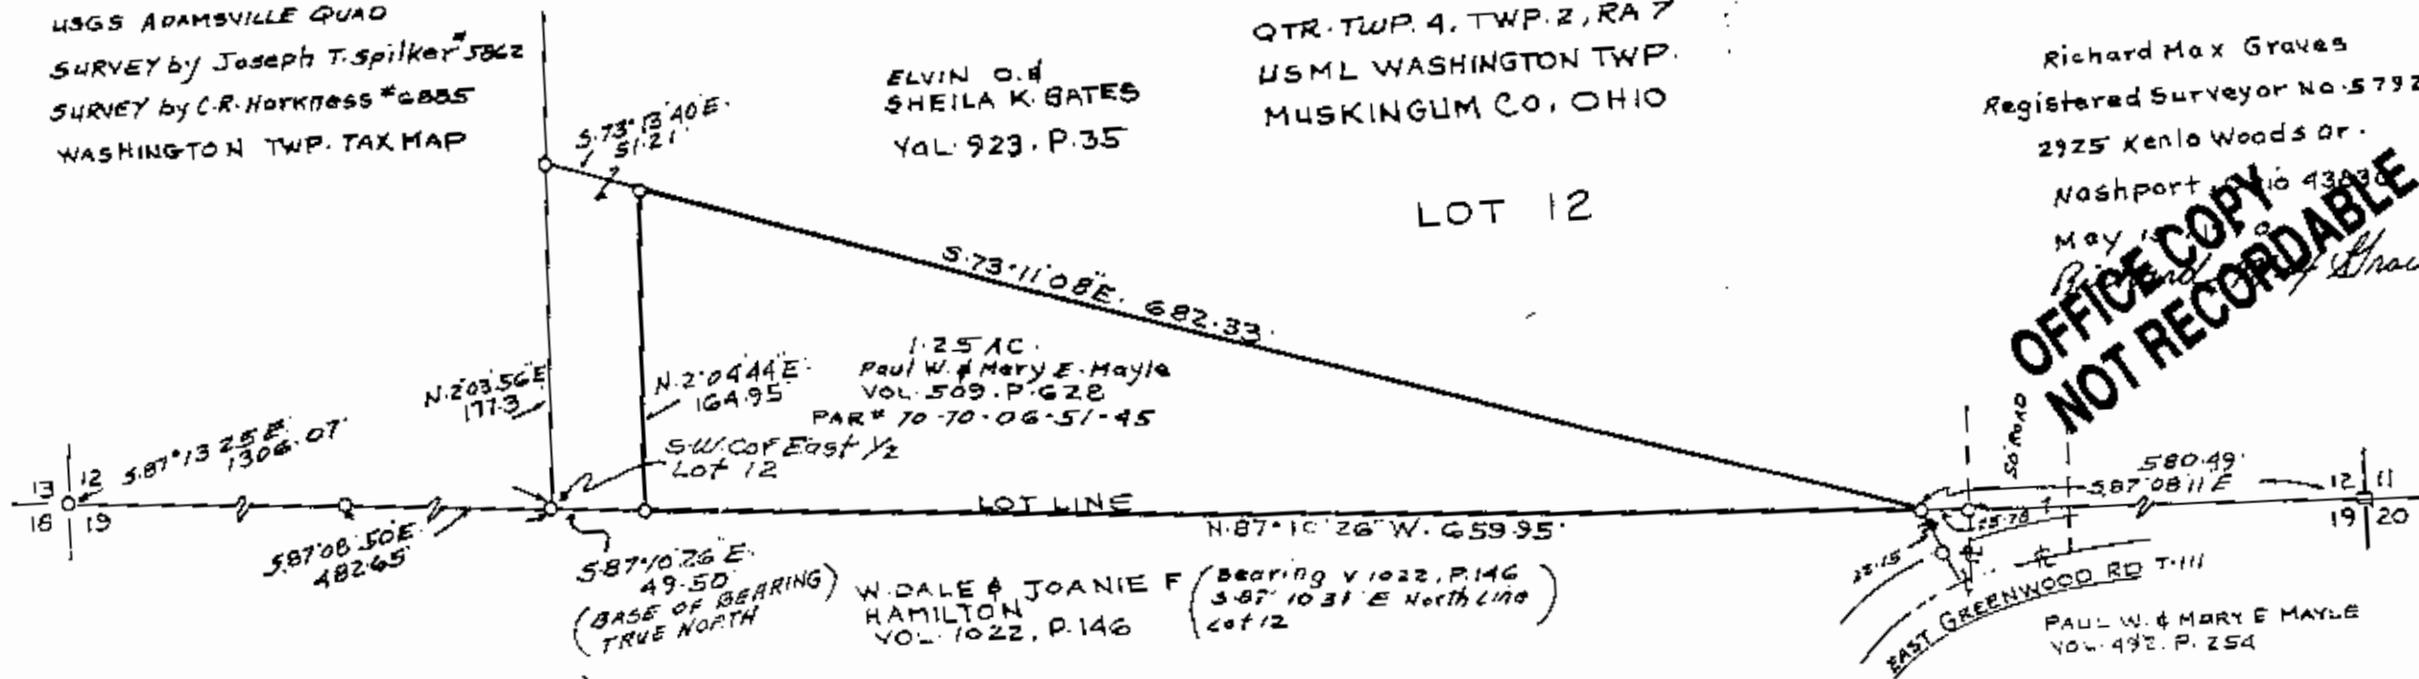

W. DALE & JOANIE F (Bearing Vol. 1022, P. 146)  
HAMILTON (3.87' 10.31' E North Line)  
VOL. 1022, P. 146 Lot 12

PAUL W. & MARY E. MAYLE  
VOL. 492, P. 254