

SURVEY FOR SARAH TROTT


AUDITORS PARCEL NUMBER

70-70-11-01-14-000 (PART)

BEING A PART OF LOT 8 AND A PART OF LOT 9 OF UNDERWOOD SUBDIVISION,
TOWNSHIP 1, RANGE 7, OF THE UNITED STATES MILITARY LANDS, WASHINGTON
TOWNSHIP, MUSKINGUM COUNTY, OHIO.

BEARINGS ARE BASED ON THE PREVIOUS SURVEY OF THE 1.937 ± ACRE AND THE
3.598 ± ACRE TRACTS COMPLETED JUNE 17, 1998 BY C. W. HUNNELL (PS 8889).

SCALE 1"=100'

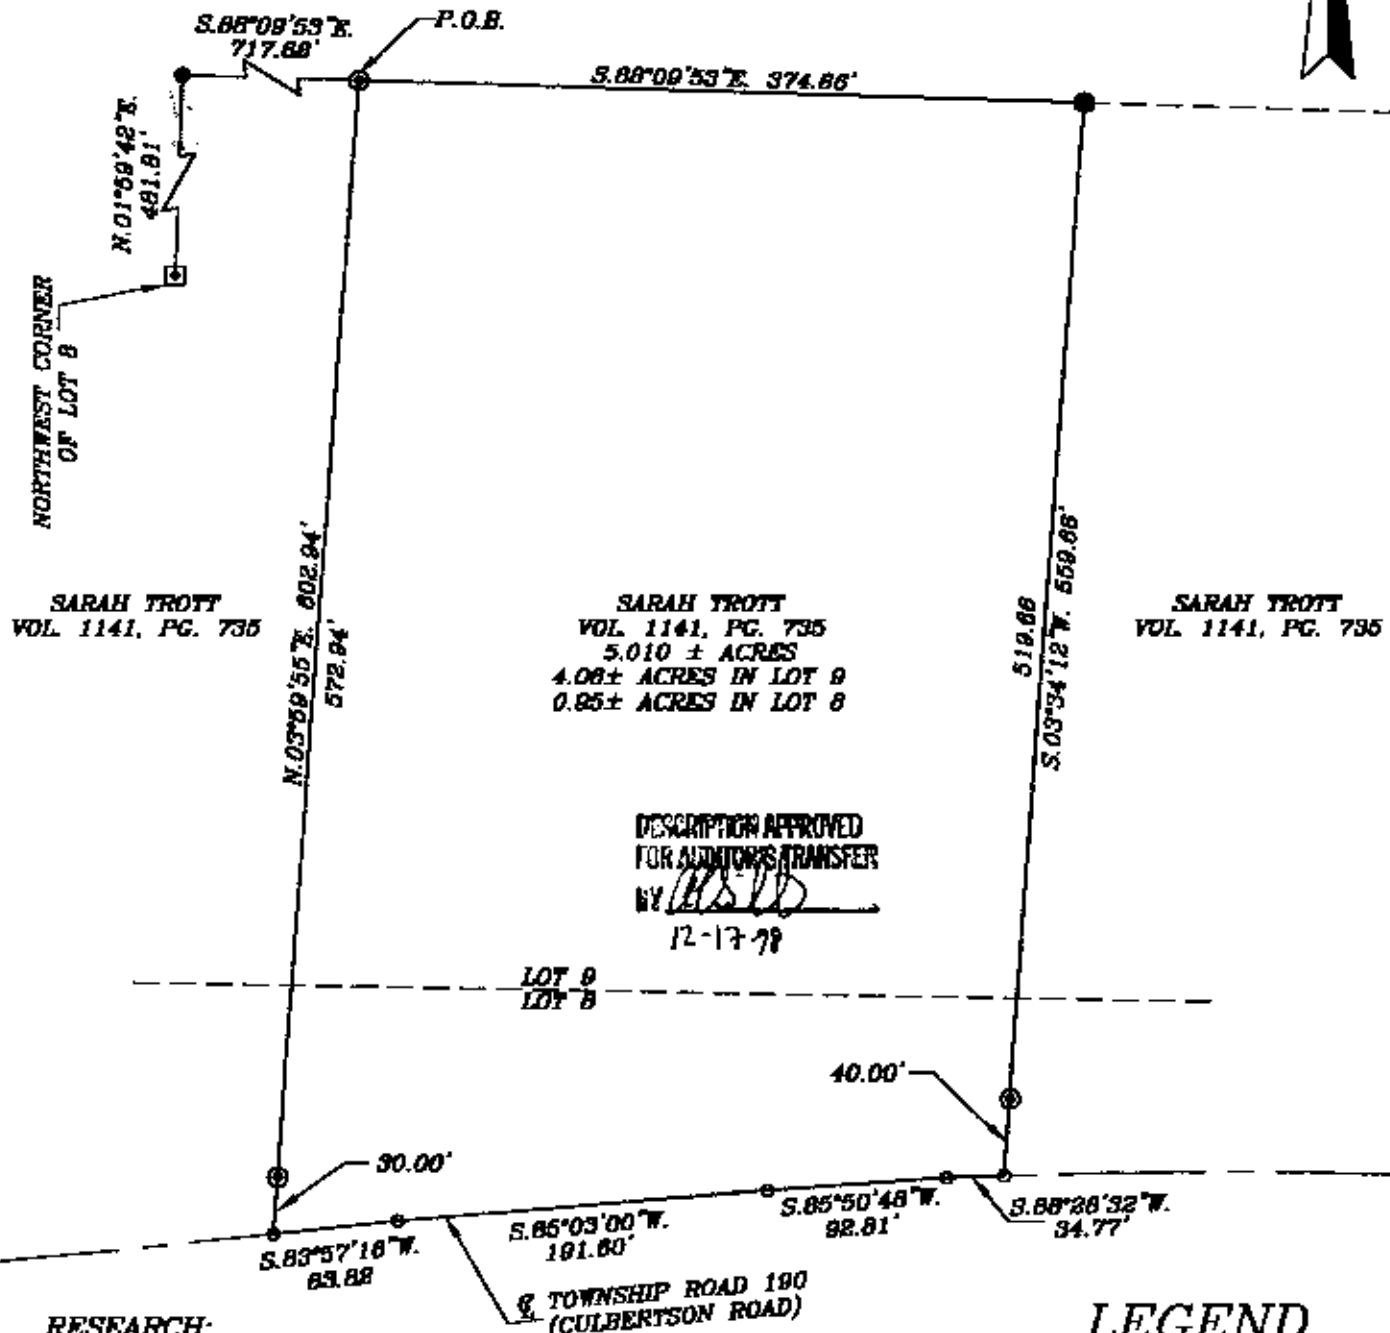

RESEARCH:

VOL 512, PG. 846
VOL 248, PG. 326
PREVIOUS SURVEY OF 1.937 ± ACRES & 3.598 ±
ACRES (C. W. HUNNELL PS 8889).
PREVIOUS SURVEY 89.858 ± (P. C. FORSHEY).
PREVIOUS SURVEY OF 1.000 ± ACRES (W. J.
BIEDENBACH PS 5718).
MUSKINGUM COUNTY TAX MAP

LEGEND

- EXISTING IRON PIN
- ⊙ IRON PIN SET
(5/8" REBAR W/CAP)
- ANGLE POINTS
- EXISTING STONE

I HEREBY CERTIFY TO THE BEST OF MY
KNOWLEDGE AND BELIEF THE ABOVE PLAT AND
SURVEY TO BE CORRECT AS PREPARED BY ME,
THIS 1ST DAY OF DECEMBER, 1998.

OFFICE COPY
NOT RECORDABLE

W.J. BIEDENBACH
REGISTERED SURVEYOR

W.J. BIEDENBACH & ASSOC.
SURVEYING & MAPPING
ZANESVILLE, OHIO
(740) 453-4850

DRAWN BY: AJS	DATE: 12-01-98
SCALE: 1"=100'	CHECKED BY: WJB
JOB NO: 4365	DRAWING NO: D:\4365\TROTT_02