




The bearings on this plat are based on State Plane Coordinate Grid derived from a Solar Observation (Local Hour Angle Method).



D. & J. Green
Vol. 521, Page 446

J. Wallace
Vol. 850, Page 143

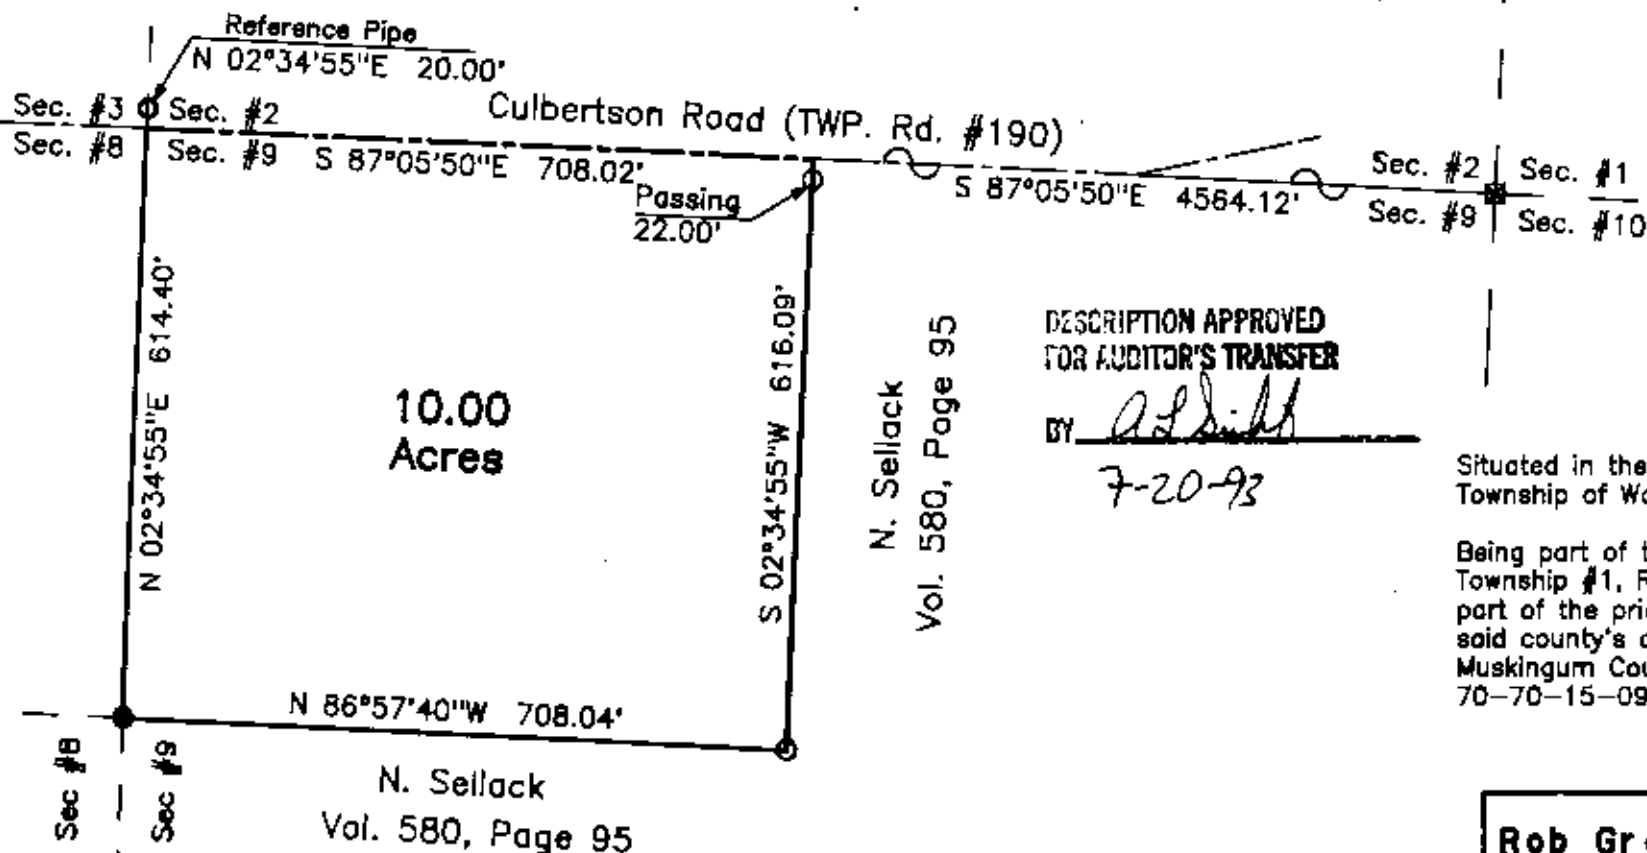

DESCRIPTION APPROVED
FOR AUDITOR'S TRANSFER

BY A. L. Smith
7-20-93

Situated in the State of Ohio, County of Muskingum,
Township of Washington:

Being part of the Northwest Quarter, of Section #9,
Township #1, Range #7, of the US Military District, being
part of the prior deed reference Volume 580, Page 95 of
said county's deed records, also being part of
Muskingum County Auditor's Parcel Number
70-70-15-09-04-000;

This plat was prepared by C. R. Harkness Surveying & Mapping Inc.
in accordance with Chapter 4733-37 of the Administrative Code,
from an actual survey and is intended to be used for the legal
transfer of the property shown and does not intend to show all or
any easements of record, nor encroachments unless otherwise
indicated.

REFERENCES NOT LISTED:
Deed Book Volume 836, Page 345.
Muskingum County Tax Maps of the
area.
A USGS 7 1/2 Min. Topo Quad Map
(Zanesville East).

LEGEND

- ☐ STONE (FOUND) WITH X
- ☒ CONCRETE MONUMENT (FOUND)
- ☒ AXLE (FOUND)
- ☒ IRON PIPE (FOUND)
- ☒ IRON PIN (FOUND)
- ☒ RAILROAD SPIKE (FOUND)
- ☒ PK NAIL (FOUND)
- ☒ POINT
- ☒ IRON PIN (SET) 5/8" REBAR
WITH IDENTIFICATION CAP
(C R HARKNESS R.S. 6685).

SURVEY FOR:

Rob Green
Culbertson Road
Zanesville, Ohio 43701

SECTION:## TOWNSHIP:R1 RANGE:R7
TWP: Washington COUNTY: Muskingum STATE OF OHIO
Survey Date: 7-16-93 Draw date 7-19-93 By: SBT

C. R. HARKNESS SURVEYING & MAPPING INC.
768 DRYDEN ROAD
Zanesville, Ohio 43701 Phone (614) 454-8387

Job Number:
#531

Drawing/Sheet No.
Plat #01

C. R. Harkness R.S. 6685