

SURVEYING & MAPPING

70-15-10-54
3005 JACKSON RD
Phone and Fax: 740-453-8448

L. Peter Dinan & Associates

27 South Sixth Street

P.O. Box 55, Zanesville, Ohio 43702-0055

James H. and Richard M. Cameron
All Of Parcels
#70-70-15-10-54-000
#70-70-15-10-55-000

Situated in the State of Ohio, County of Muskingum, Township of Washington.

Being a part of the Southwest Quarter of Section 10, Quarter Township 1, Township 1, Range 7 bounded and described as follows:

Beginning at the Southeast Corner of the Southwest Quarter of Section 10 and in the center of Jackson Road; thence along the south line of Section 10 north 84 degrees 04 minutes 20 seconds west 624.12 feet to an iron pin found; thence north 4 degrees 51 minutes 59 seconds west 592.62 feet to an iron pin found; thence north 37 degrees 05 minutes 52 seconds west 180.0 feet to an iron pin found; thence north 31 degrees 06 minutes 32 seconds west 242.84 feet to an iron pin found; thence north 42 degrees 14 minutes east 687.0 feet to an iron pin found; thence north 62 degrees 12 minutes east 694.0 feet to a point on the east line of the Southwest Quarter of Section 10 and in Jackson Road; thence along the east line of said Southwest Quarter of Section 10 and in Jackson Road south 5 degrees 18 minutes west 1846.65 feet to the place of beginning, containing twenty-eight and eleven hundredths (28.11) acres more or less.

Subject to the easements of Jackson Road.


This description written from a survey made by L. Peter Dinan, Registered Surveyor #5451, January 12, 2000.

OFFICE COPY
NOT RECORDABLE

DESCRIPTION APPROVED
FOR AUDITOR'S RECORD
BY *[Signature]*
1-14-2000



L. PETER DINAN & ASSOCIATES
27 SOUTH SIXTH STREET
ZANESVILLE, OHIO

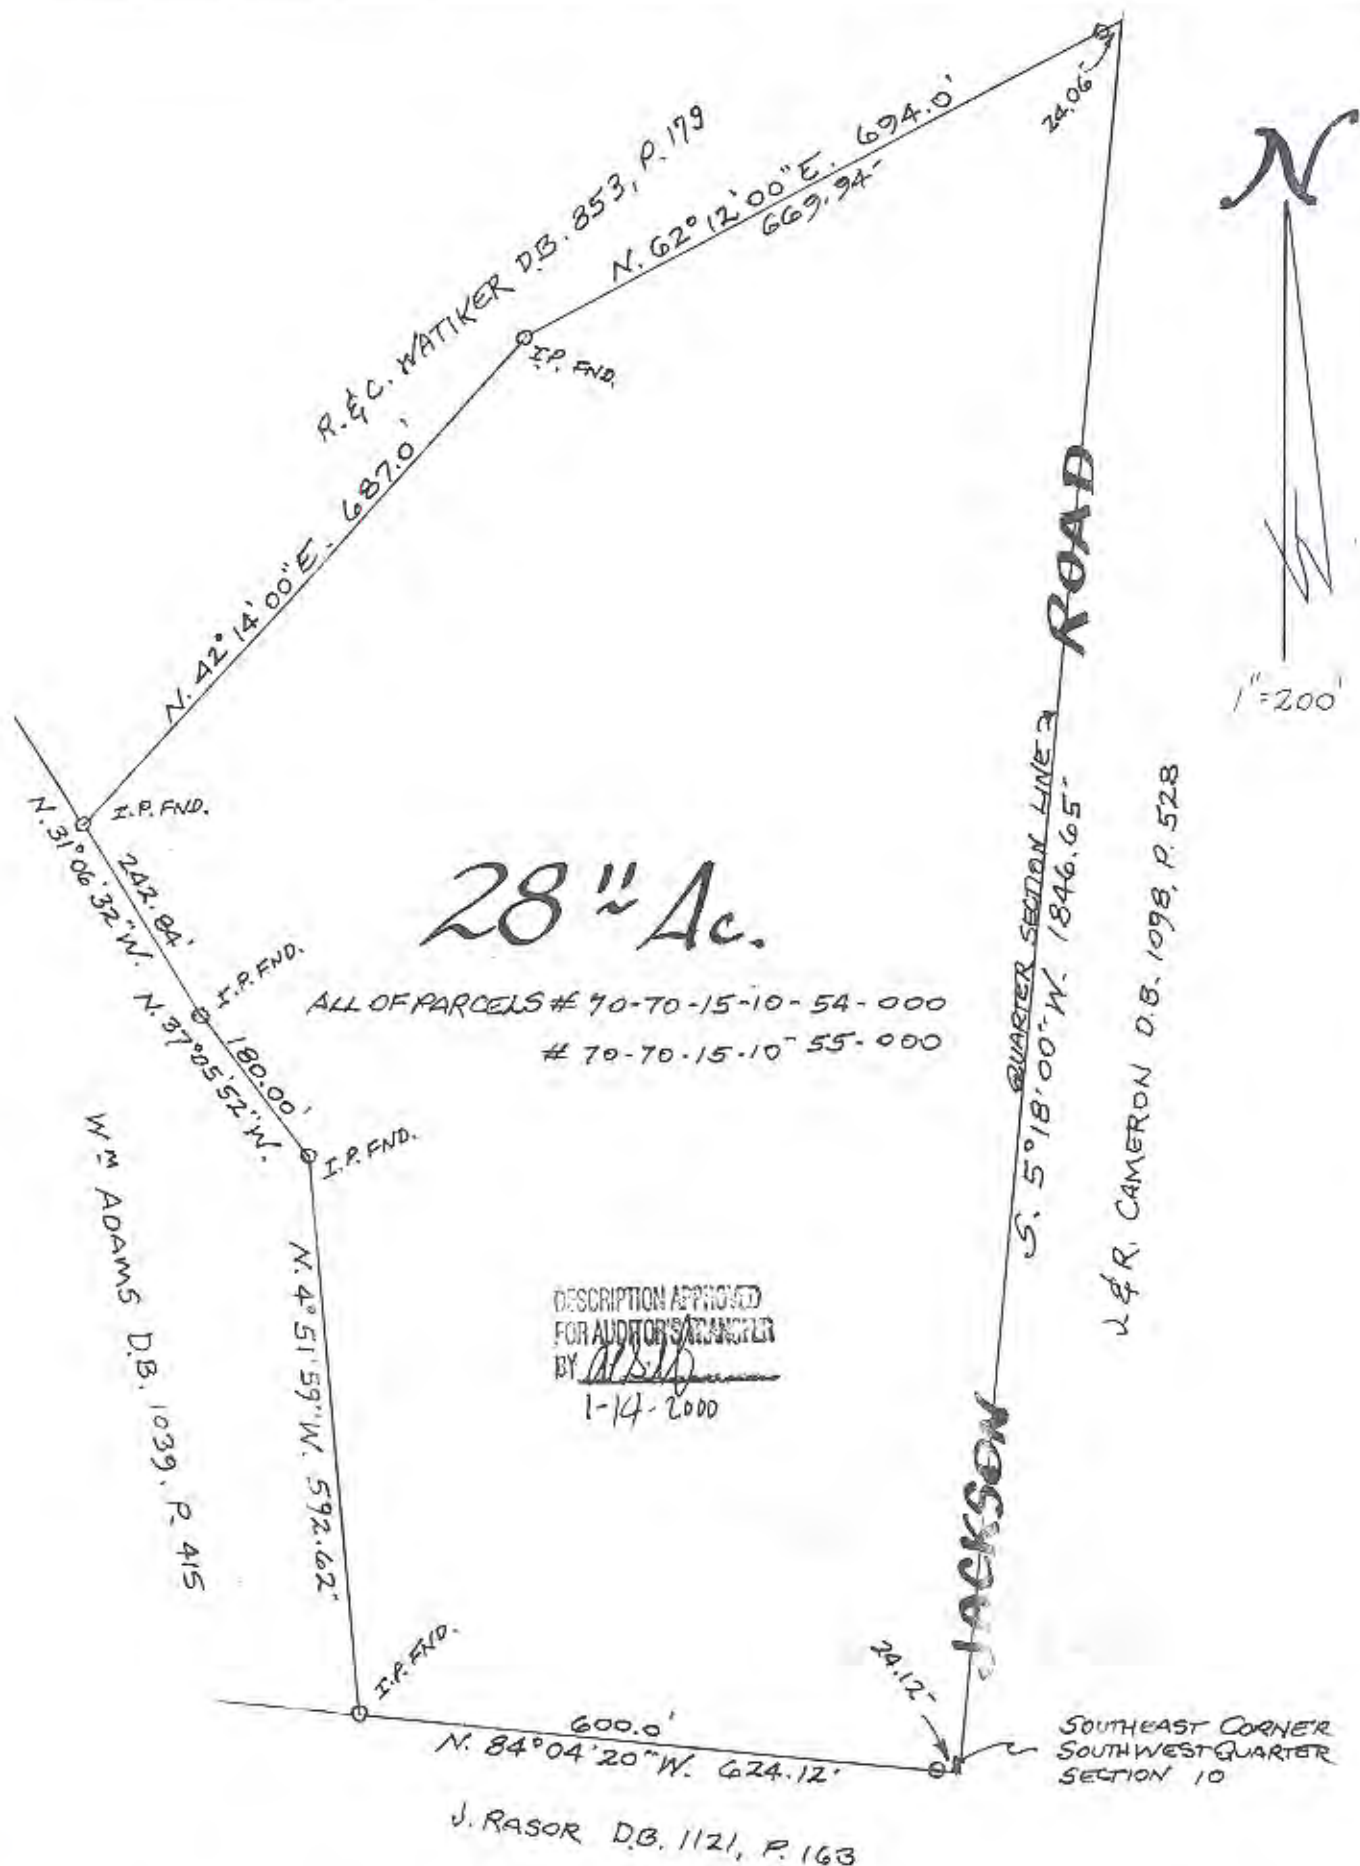

BEING A PART OF SOUTHWEST QUARTER SECTION 10
QUARTER TOWNSHIP 1, TOWNSHIP 1, AND RANGE 7
WASHINGTON TOWNSHIP, MUSKINGUM COUNTY, OHIO

OFFICE COPY
NOT RECORDABLE
JAN. 12 2000
L. PETER DINAN
REGISTERED SURVEYOR # 5451