

Fred Hague
to
William Hague
7/7/88

Situated in the State of Ohio, County of Muskingum, Township of Washington, T 1, R 7, being part of Lot One (1) of Underwoods Subdivision, Deed Book E, Page 62 of Muskingum County Records and bounded and described as follows:

Commencing at the Southwest corner of Lot One (1); thence North 1404.40 feet to the center of Adamsville Road; thence along center of Adamsville Road North $50^{\circ} 46'$ East 100.10 feet; thence along center of road North $29^{\circ} 31'$ East 223.37 feet to the place of beginning; thence continuing along center of Adamsville Road North $29^{\circ} 31' 08''$ East 220.43 feet; thence leaving center of road South $56^{\circ} 54'$ East 170.60 feet to an axel found passing an axel found at 29.27 feet; thence South $30^{\circ} 48'$ West 221.25 feet to an iron pipe found; thence North $56^{\circ} 32'$ West 165.70 feet to the place of beginning passing an iron pipe found at 138.80 feet, containing 0.852 acres more or less.

Bearings are based on the West line of Lot One (1) of Underwoods Subdivision bearing North $0^{\circ} 00' 00''$ East.

Being all of Auditor's Parcel No. 70-70-38-04-05-000.


Survey Description By:

R. L. Daniels
Registered Surveyor No. 110

DESCRIPTION APPROVED
FOR AUDITOR'S TRANSFER

BY *R. L. Daniels*

7/11/88

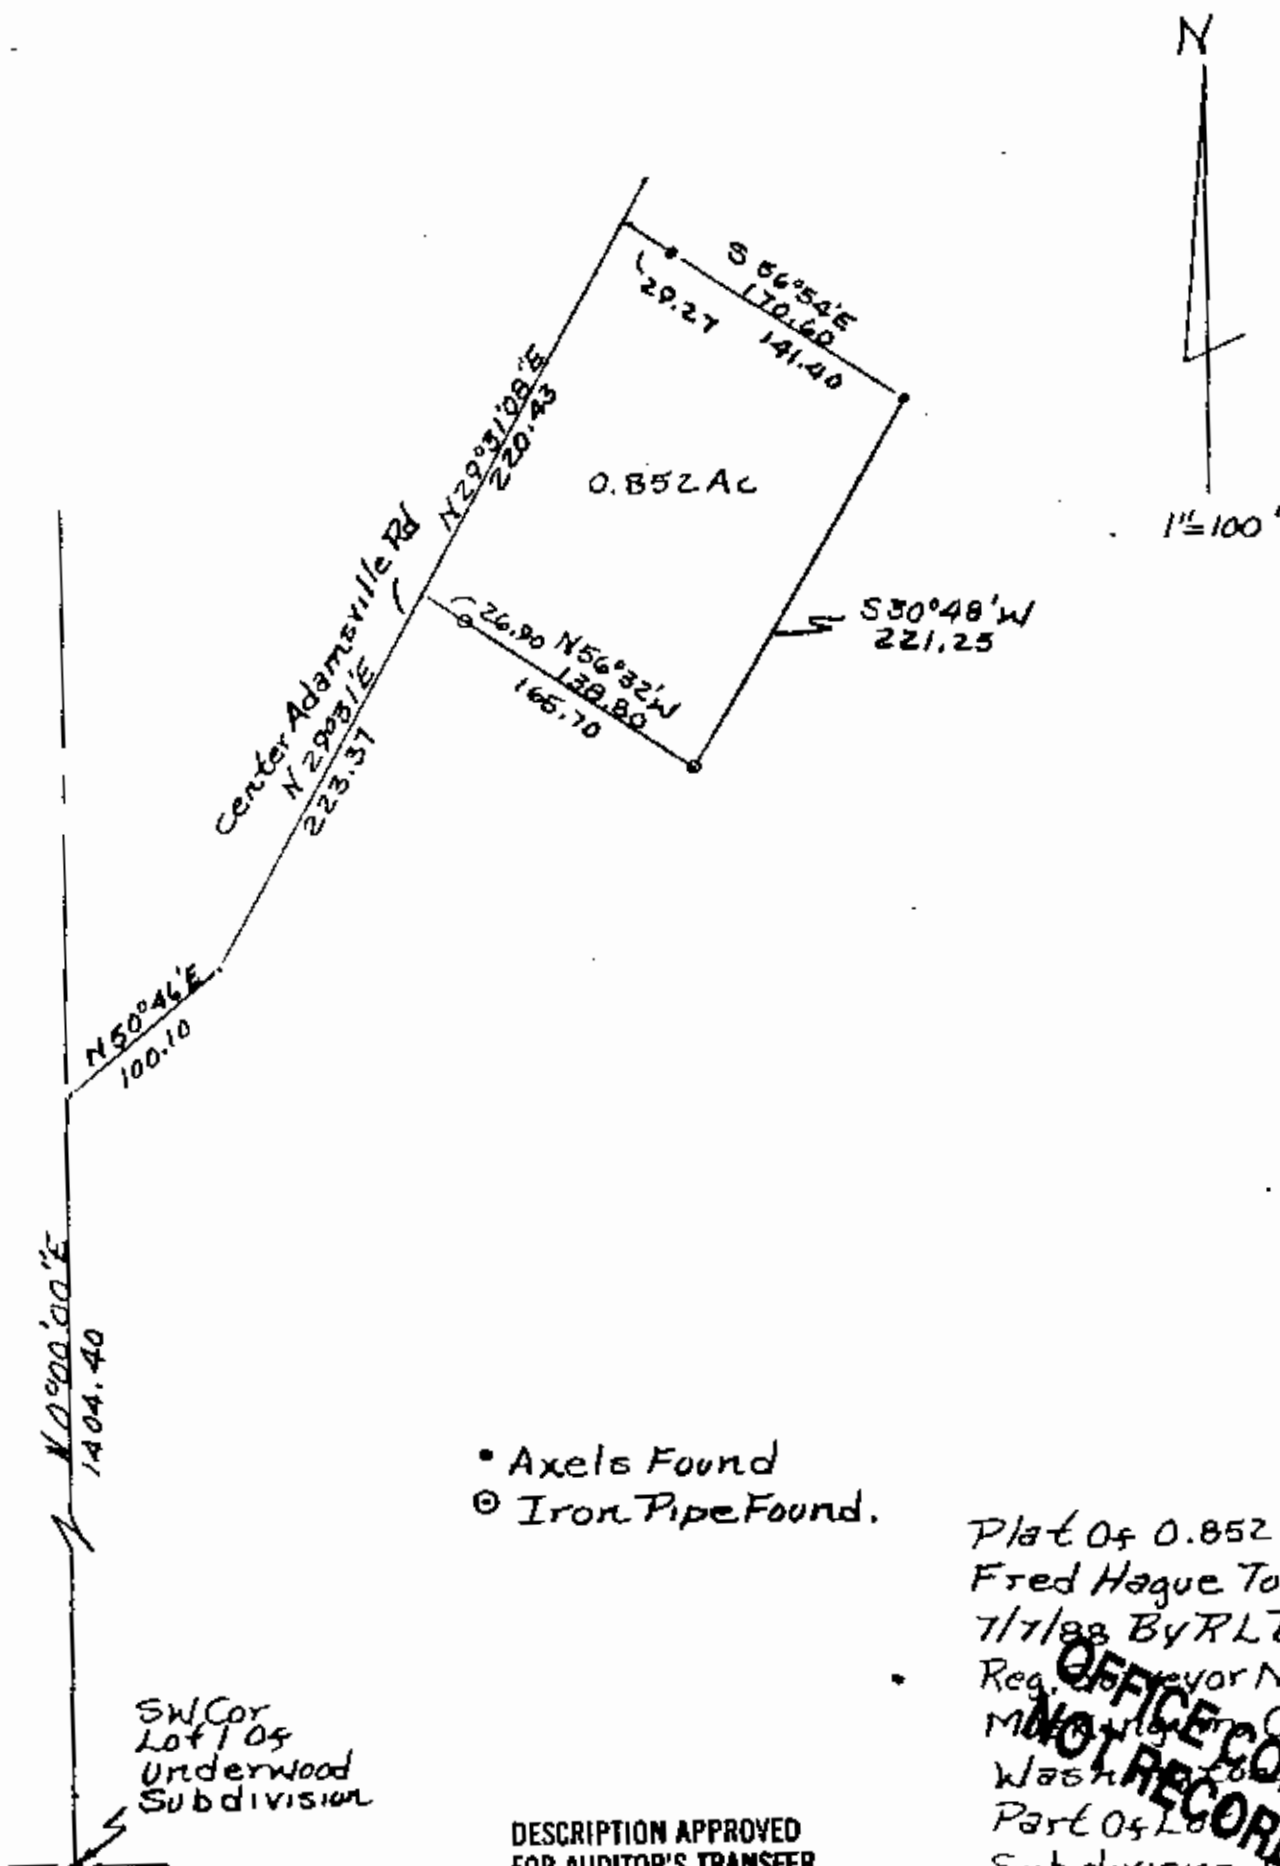

- Axels Found
- Iron Pipe Found.

DESCRIPTION APPROVED
FOR AUDITOR'S TRANSFER

BY J. T. Namill
7/11/88

Plat Of 0.852 Acres From
Fred Hague To William Hague
7/7/88 By R L Daniels
Reg. Surveyor No. 5410.
Morgan County,
Washington, D. C., T1, R7,
Part Of Lot Underwood's
Subdivision Book E
Page 62 All Of Parcel No.
70-70-38-04-05-000

OFFICE COPY
NOT RECORDED