


SITUATED IN

The State of Ohio, County of Muskingum
Township of Washington, and being a part
of Quarter Township 3, T1, R7, U.S.M.L.

LEGEND

- Iron Pin Set, 5/8" rebar
- ✱ Iron Pins to be set
after final grading
- Iron Pin Found
- ▲ Railroad Spike Found
- 20 Parcel Number

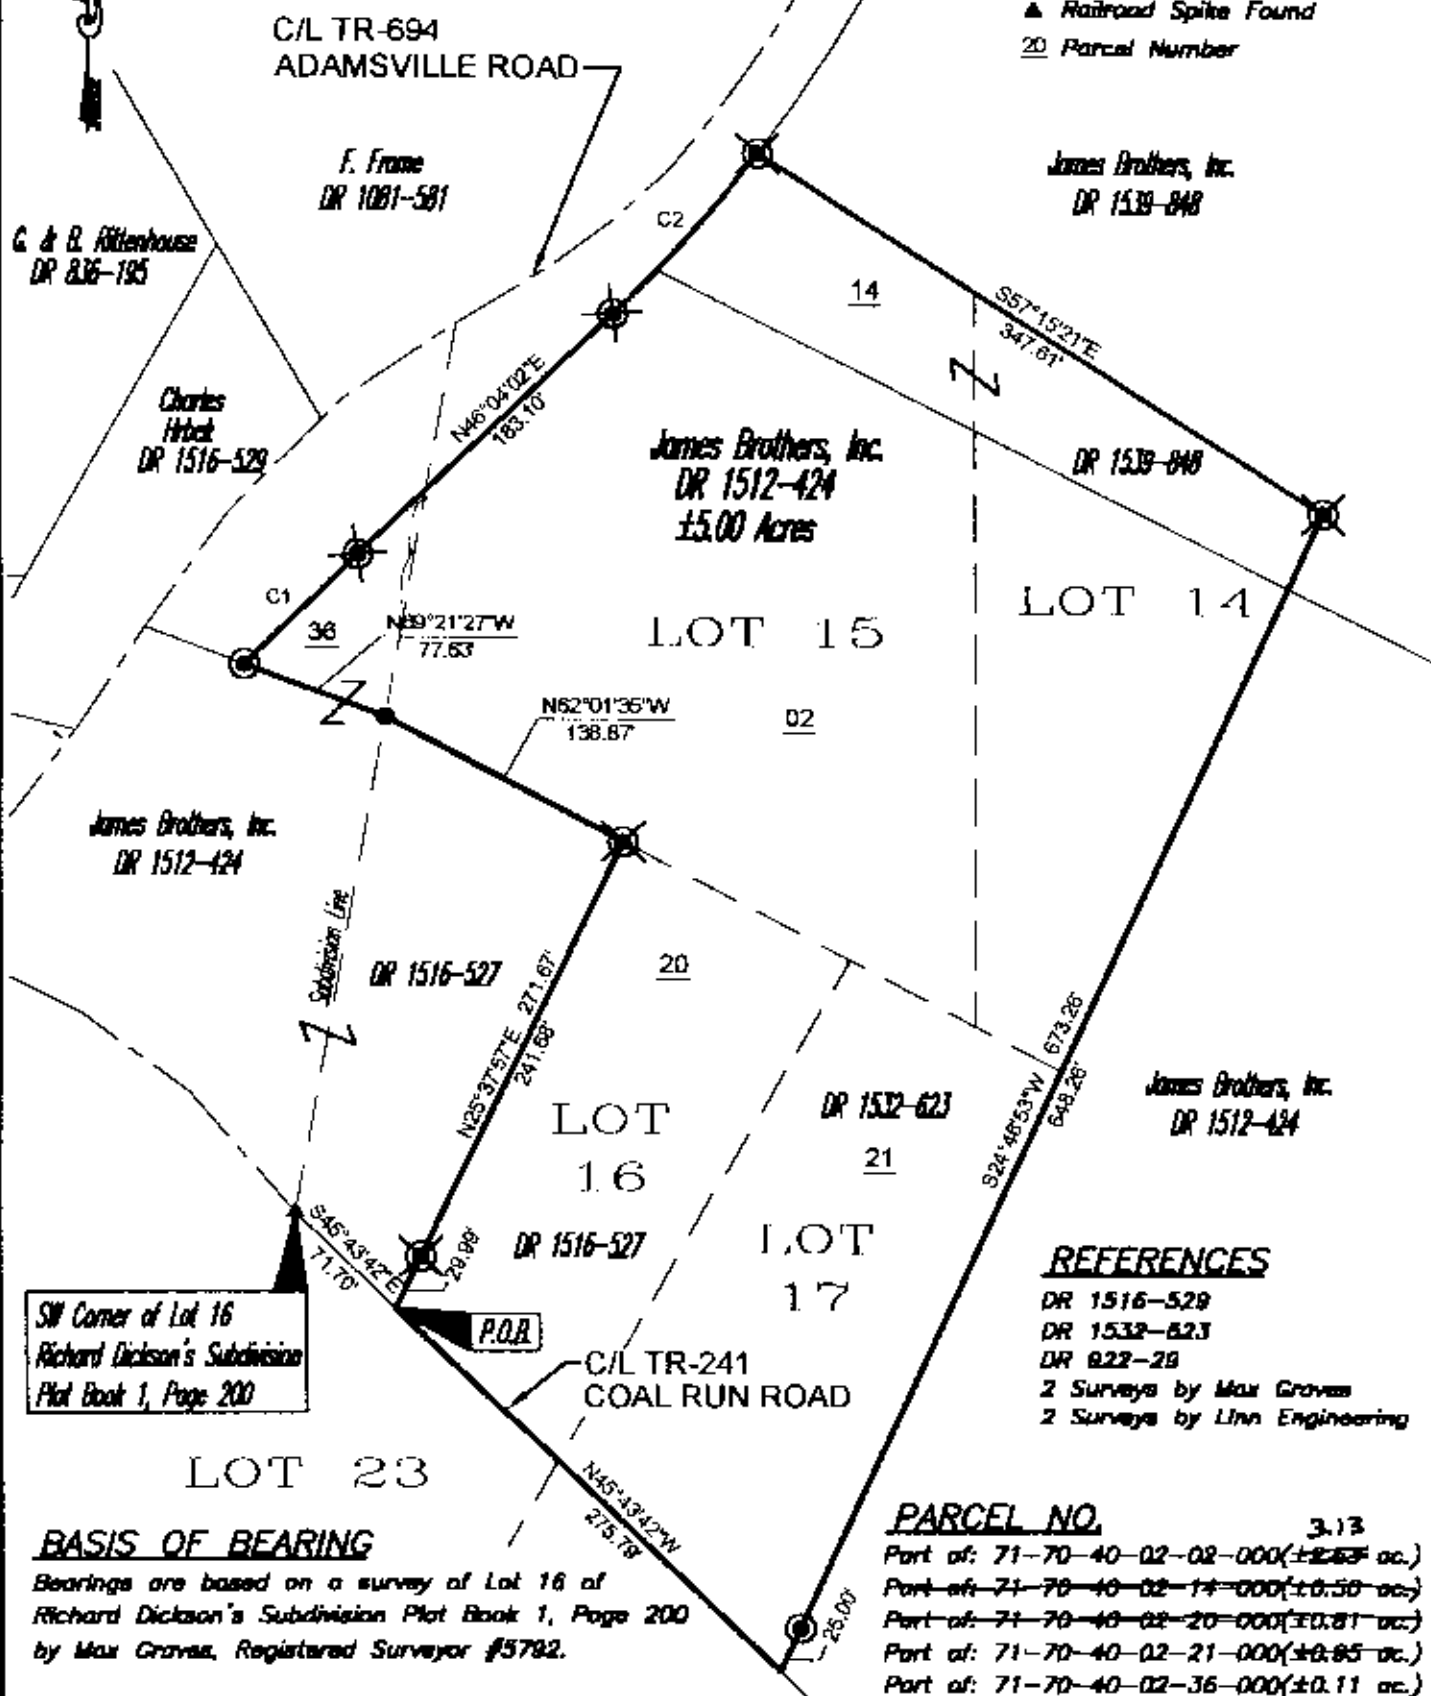

REFERENCES

- DR 1516-529
- DR 1532-623
- DR 822-28
- 2 Surveys by Max Graves
- 2 Surveys by Linn Engineering

PARCEL NO.

- 3.13
- Part of: 71-70-40-02-02-000(±2.63 ac.)
- Part of: 71-70-40-02-14-000(±0.50 ac.)
- Part of: 71-70-40-02-20-000(±0.81 ac.)
- Part of: 71-70-40-02-21-000(±0.85 ac.)
- Part of: 71-70-40-02-36-000(±0.11 ac.)

BASIS OF BEARING

Bearings are based on a survey of Lot 16 of
Richard Dickson's Subdivision Plot Book 1, Page 200
by Max Graves, Registered Surveyor #5792.

CURVE TABLE

CURVE NO.	RADIUS	LENGTH	CHORD	BEARING
C1	2626.26'	82.38'	82.38'	N45°10'07"E
C2	724.50'	112.74'	112.62'	N41°36'34"E

DESCRIPTION APPROVED
FOR AUDITOR'S TRANSFER

BY [Signature]
5-8-2003

Date

GRAPHIC SCALE



(IN FEET)

1 inch = 100 ft.

Project No.: JAMES-222



Linn Engineering, Inc.
Civil Engineering Consultants
P.O. Box 8088 Kansasville, Ohio 43728-2088

740-468-7434