


VACATION OF ALLEYS AND ROADS IN McBRIDE'S ADDITION TO THE CITY OF ZANESVILLE (REPLAT BOOK 1, PAGE 255)

STATE OF OHIO, MUSKINGUM COUNTY, WASHINGTON TOWNSHIP,
PART OF QUARTER TOWNSHIP 3, TOWNSHIP 1 NORTH, RANGE 7
WEST, UNITED STATES MILITARY LANDS

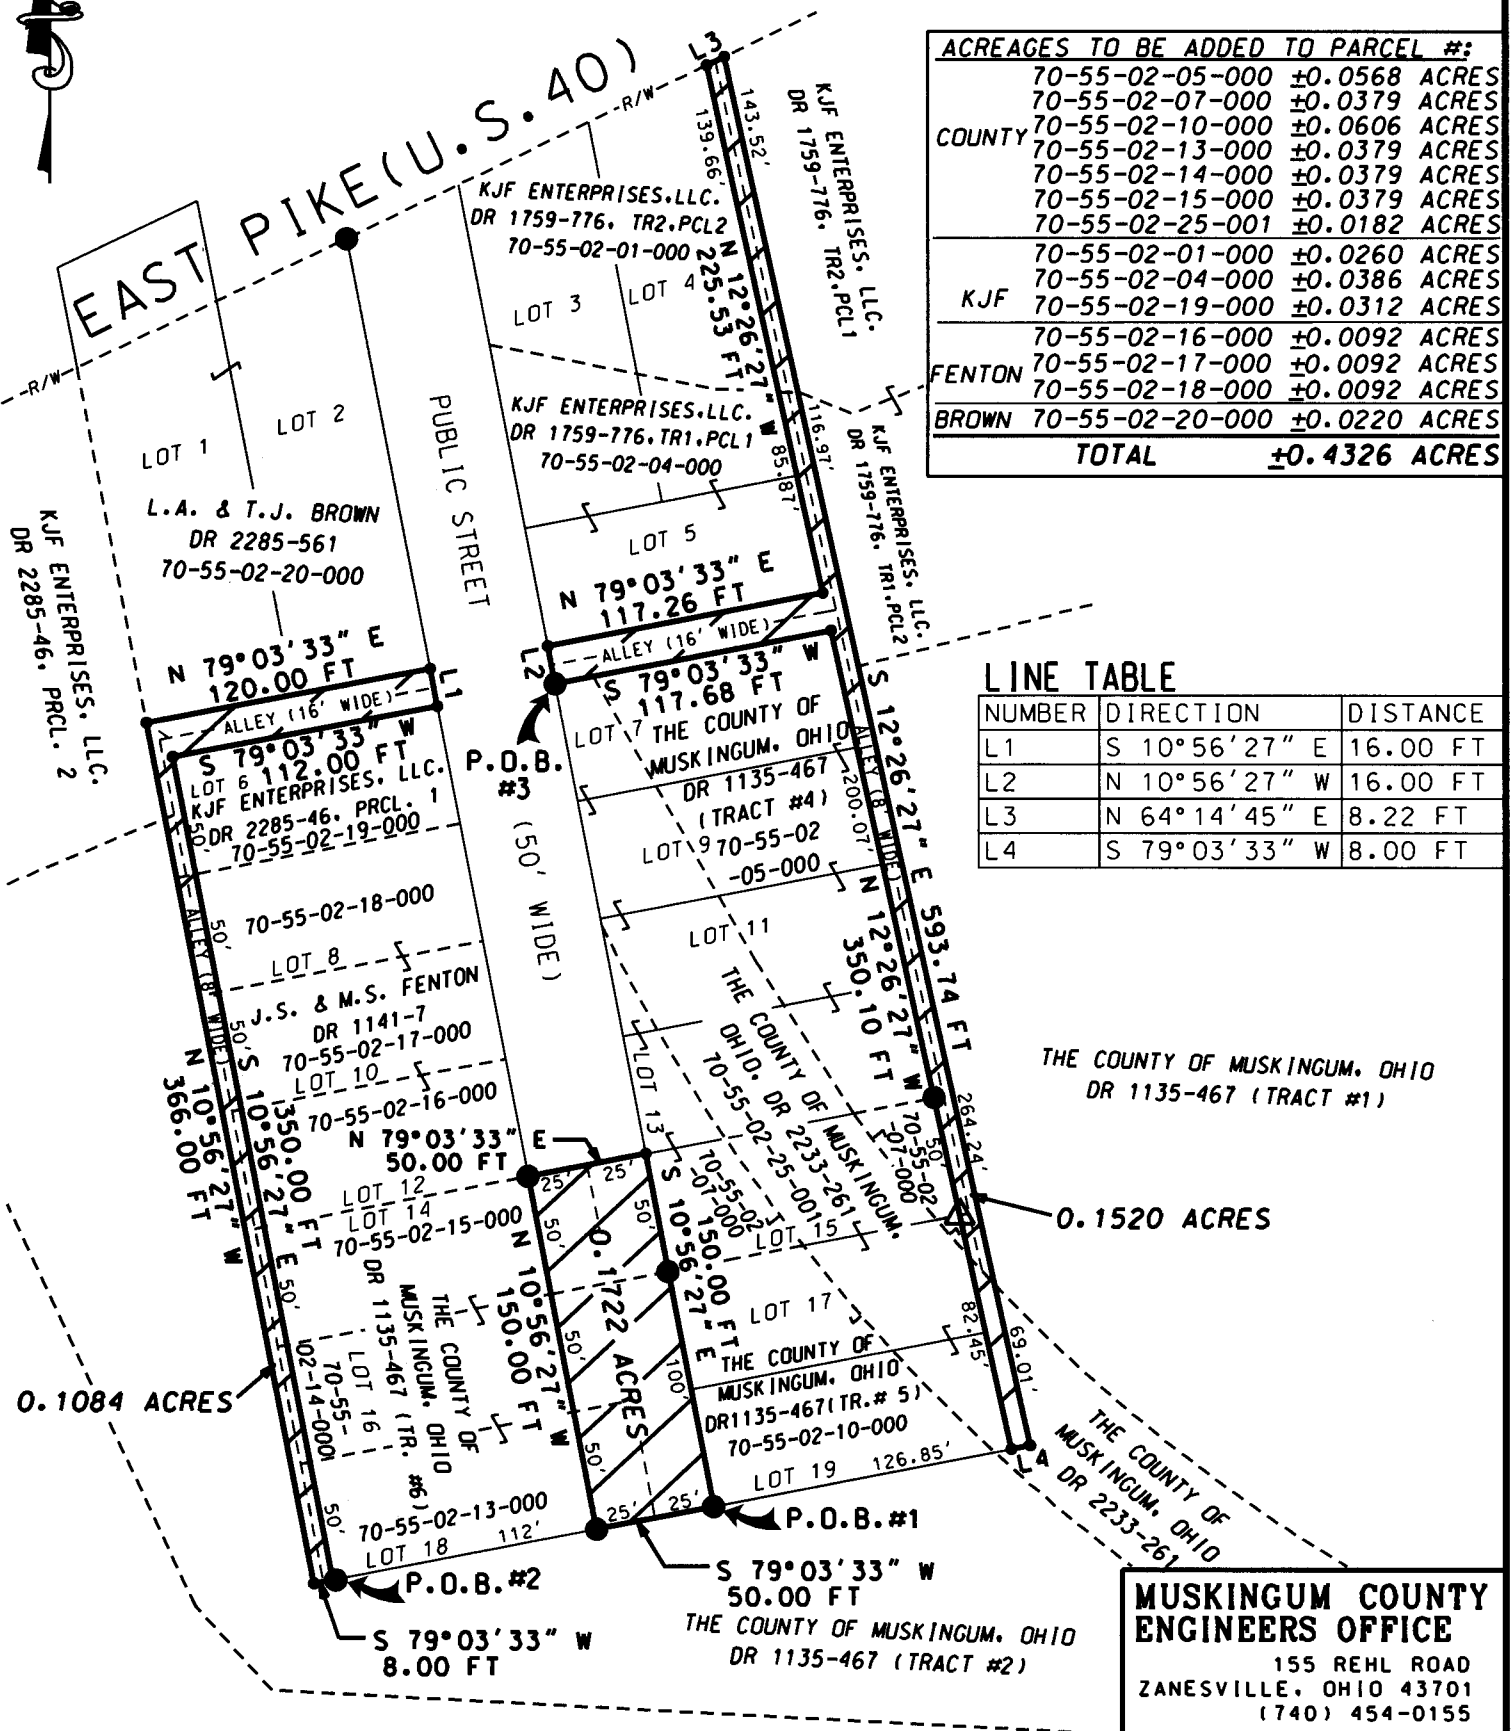

ACREAGES TO BE ADDED TO PARCEL #:		
COUNTY	70-55-02-05-000	±0.0568 ACRES
	70-55-02-07-000	±0.0379 ACRES
	70-55-02-10-000	±0.0606 ACRES
	70-55-02-13-000	±0.0379 ACRES
	70-55-02-14-000	±0.0379 ACRES
	70-55-02-15-000	±0.0379 ACRES
	70-55-02-25-001	±0.0182 ACRES
KJF	70-55-02-01-000	±0.0260 ACRES
	70-55-02-04-000	±0.0386 ACRES
	70-55-02-19-000	±0.0312 ACRES
FENTON	70-55-02-16-000	±0.0092 ACRES
	70-55-02-17-000	±0.0092 ACRES
	70-55-02-18-000	±0.0092 ACRES
BROWN	70-55-02-20-000	±0.0220 ACRES
TOTAL		±0.4326 ACRES

LINE TABLE

NUMBER	DIRECTION	DISTANCE
L1	S 10°56'27" E	16.00 FT
L2	N 10°56'27" W	16.00 FT
L3	N 64°14'45" E	8.22 FT
L4	S 79°03'33" W	8.00 FT

DESCRIPTION

APPROVED

By: *[Signature]* 11/28/12

BASIS OF BEARING:

BEARINGS ARE BASED ON NAD 83, OHIO SOUTH ZONE, STATE PLANE COORDINATES AS PER GPS OBSERVATIONS FROM MUSKINGUM COUNTY ENGINEER GPS MONUMENT - GPS 22.

PERTINENT DOCUMENTS AND SURVEYS USED:

1. DEED REFERENCES SHOWN
2. TAX MAPS
3. SURVEY RECORDS FOUND IN THE MUSKINGUM COUNTY ENGINEERS OFFICE, ZANESVILLE, OHIO.

80 0 80



Scale: 1" = 80'

LEGEND



AREA TO BE VACATED

● IRON PIN FOUND

△ MAG-NAIL FOUND

• POINT

MUSKINGUM COUNTY ENGINEERS OFFICE

155 REHL ROAD
ZANESVILLE, OHIO 43701
(740) 454-0155

I HEREBY CERTIFY THIS PLAT
TO BE CORRECT AS SURVEYED
OCTOBER 2012



OFFICE COPY
NOT RECORDED
PS# 8062

DATE 11/26/12