


PLAT OF SURVEY  
CENTRAL SILICA PROPERTIES  
WASHINGTON TWP., MUSKINGUM CO., OH.  
QTR. TOWNSHIP 3, TWP. 1, R. 7  
AND  
WAYNE TWP., MUSKINGUM CO., OH.  
SECTION 4, TWP. 12, R.13

GRAPHIC SCALE



( IN FEET )  
1 inch = 100 ft.

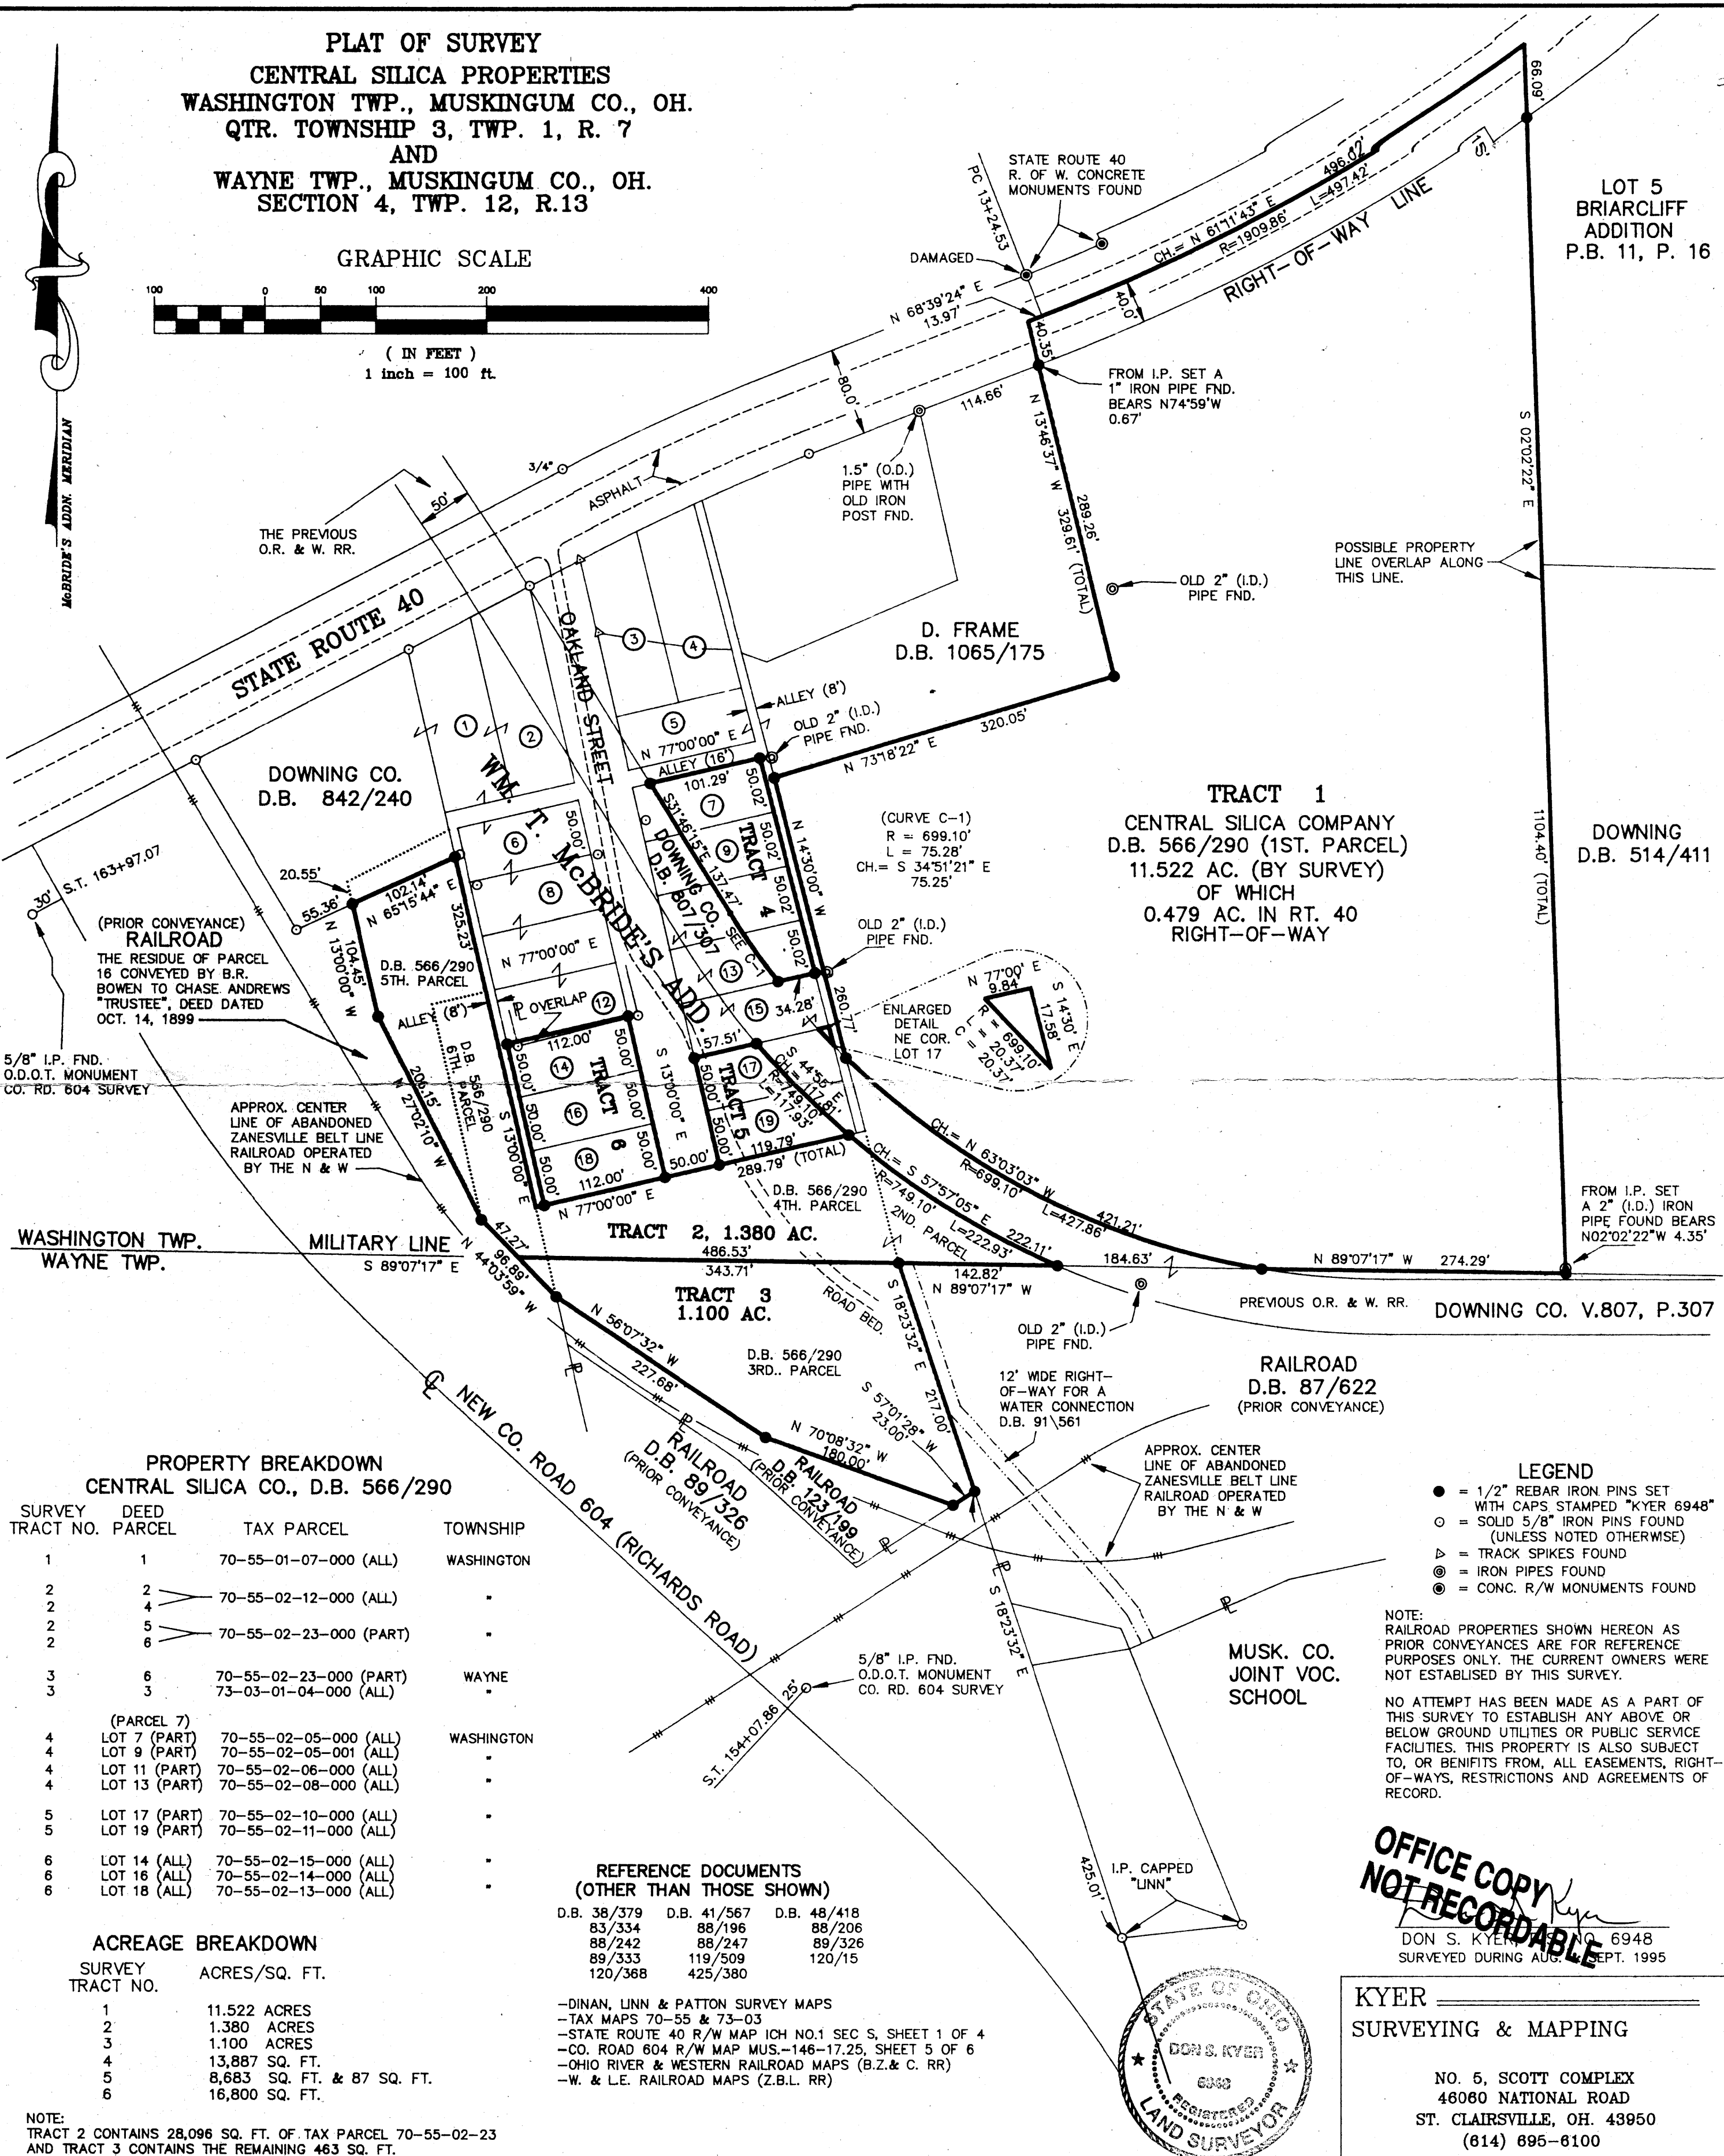

LOT 5  
BRIARCLIFF  
ADDITION  
P.B. 11, P. 16

DOWNING  
D.B. 514/411

DOWNING CO. V.807, P.307

TRACT 1  
CENTRAL SILICA COMPANY  
D.B. 566/290 (1ST. PARCEL)  
11.522 AC. (BY SURVEY)  
OF WHICH  
0.479 AC. IN RT. 40  
RIGHT-OF-WAY

TRACT 2, 1.380 AC.

TRACT 3  
1.100 AC.

RAILROAD  
D.B. 87/622  
(PRIOR CONVEYANCE)

MUSK. CO.  
JOINT VOC.  
SCHOOL


LEGEND

- = 1/2" REBAR IRON PINS SET WITH CAPS STAMPED "KYR 6948"
- = SOLID 5/8" IRON PINS FOUND (UNLESS NOTED OTHERWISE)
- △ = TRACK SPIKES FOUND
- ⊙ = IRON PIPES FOUND
- ⊖ = CONC. R/W MONUMENTS FOUND

NOTE: RAILROAD PROPERTIES SHOWN HEREON AS PRIOR CONVEYANCES ARE FOR REFERENCE PURPOSES ONLY. THE CURRENT OWNERS WERE NOT ESTABLISHED BY THIS SURVEY.

NO ATTEMPT HAS BEEN MADE AS A PART OF THIS SURVEY TO ESTABLISH ANY ABOVE OR BELOW GROUND UTILITIES OR PUBLIC SERVICE FACILITIES. THIS PROPERTY IS ALSO SUBJECT TO, OR BENEFITS FROM, ALL EASEMENTS, RIGHT-OF-WAYS, RESTRICTIONS AND AGREEMENTS OF RECORD.

OFFICE COPY  
NOT RECORDABLE  
DON S. KYR 6948  
SURVEYED DURING AUG. SEPT. 1995

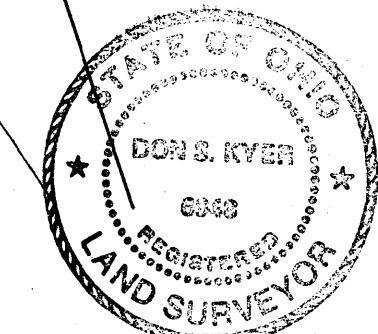

KYR  
SURVEYING & MAPPING

NO. 5, SCOTT COMPLEX  
46060 NATIONAL ROAD  
ST. CLAIRSVILLE, OH. 43950  
(614) 895-6100

PROPERTY BREAKDOWN  
CENTRAL SILICA CO., D.B. 566/290

SURVEY TRACT NO.	DEED PARCEL	TAX PARCEL	TOWNSHIP
1	1	70-55-01-07-000 (ALL)	WASHINGTON
2	2	70-55-02-12-000 (ALL)	"
2	4	"	"
2	5	70-55-02-23-000 (PART)	"
2	6	"	"
3	6	70-55-02-23-000 (PART)	WAYNE
3	3	73-03-01-04-000 (ALL)	"
4	(PARCEL 7)	70-55-02-05-000 (ALL)	WASHINGTON
4	LOT 7 (PART)	70-55-02-05-001 (ALL)	"
4	LOT 9 (PART)	70-55-02-06-000 (ALL)	"
4	LOT 11 (PART)	70-55-02-06-000 (ALL)	"
4	LOT 13 (PART)	70-55-02-08-000 (ALL)	"
5	LOT 17 (PART)	70-55-02-10-000 (ALL)	"
5	LOT 19 (PART)	70-55-02-11-000 (ALL)	"
6	LOT 14 (ALL)	70-55-02-15-000 (ALL)	"
6	LOT 16 (ALL)	70-55-02-14-000 (ALL)	"
6	LOT 18 (ALL)	70-55-02-13-000 (ALL)	"

ACREAGE BREAKDOWN

SURVEY TRACT NO.	ACRES/SQ. FT.
1	11.522 ACRES
2	1.380 ACRES
3	1.100 ACRES
4	13,887 SQ. FT.
5	8,683 SQ. FT. & 87 SQ. FT.
6	16,800 SQ. FT.

REFERENCE DOCUMENTS  
(OTHER THAN THOSE SHOWN)

D.B. 38/379	D.B. 41/567	D.B. 48/418
83/334	88/196	88/206
88/242	88/247	89/326
89/333	119/509	120/15
120/368	425/380	

- DINAN, UNN & PATTON SURVEY MAPS
- TAX MAPS 70-55 & 73-03
- STATE ROUTE 40 R/W MAP ICH NO.1 SEC S, SHEET 1 OF 4
- CO. ROAD 604 R/W MAP MUS.-146-17.25, SHEET 5 OF 6
- OHIO RIVER & WESTERN RAILROAD MAPS (B.Z. & C. RR)
- W. & L.E. RAILROAD MAPS (Z.B.L. RR)

NOTE:  
TRACT 2 CONTAINS 28,096 SQ. FT. OF TAX PARCEL 70-55-02-23  
AND TRACT 3 CONTAINS THE REMAINING 463 SQ. FT.