


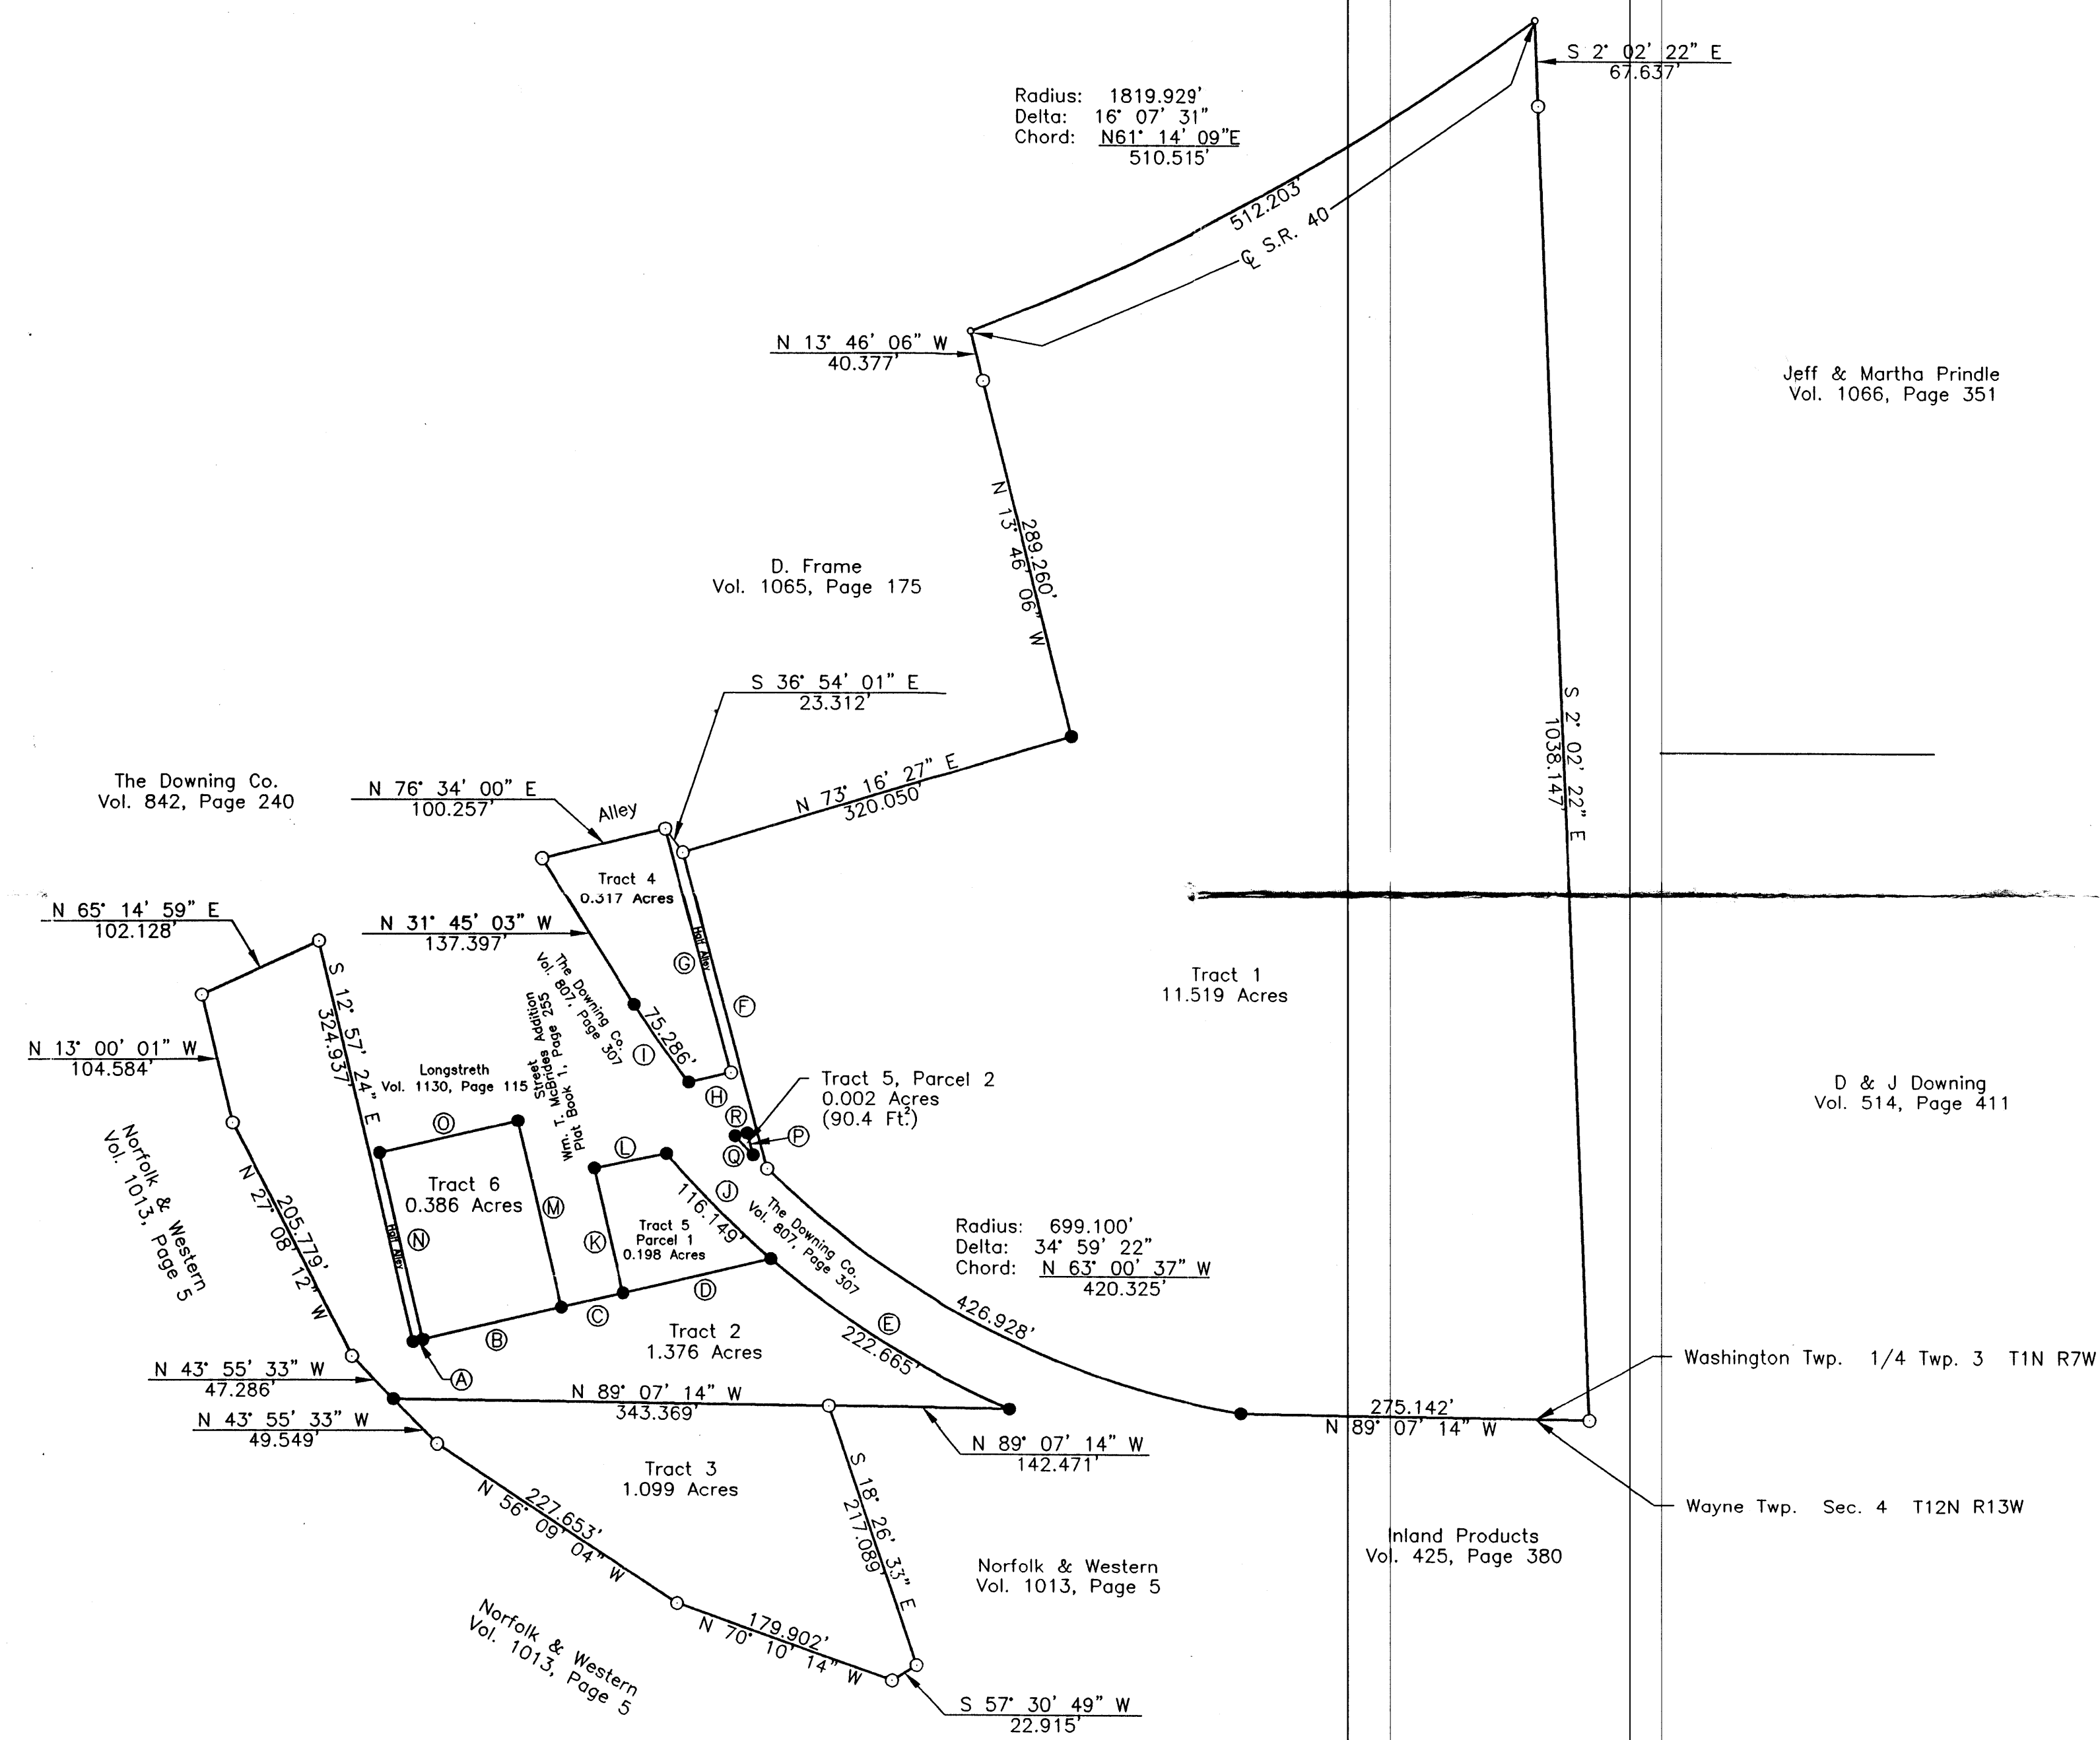

- (A) N 77° 00' 33" E
8.000'
(B) N 77° 00' 33" E
112.000'
(C) N 77° 00' 33" E
50.000'
(D) N 77° 00' 33" E
119.790'
(E) Radius: 749.100'
Delta: 17° 01' 51" Chord: S 57° 55' 57" E
221.846'
(F) S 14° 44' 58" E
200.837'
(G) S 77° 03' 52" W
34.207'
(H) Radius: 699.100'
Delta: 6° 10' 13" Chord: N 34° 51' 17" W
75.250'
(I) Radius: 749.100'
Delta: 8° 53' 02" Chord: S 44° 58' 31" E
116.033'

- (K) N 12° 59' 27" W
100.000'
(L) N 78° 33' 46" E
58.350'
(M) S 12° 59' 27" E
150.000'
(N) N 12° 59' 27" W
150.000'
(O) N 77° 00' 33" E
112.000'
(P) S 14° 44' 58" E
17.927'
(Q) Arc: 20.779' Radius: 699.100' Chord: N 43° 24' 18" W
Delta: 1° 42' 11" 20.778'
(R) N 77° 00' 33" E
9.969'

The lands of Mutual Federal Savings Bank, Vol. 1122, Page 165.

Bearings are based on the south line of 1/4 Twp. 3 bearing
N 89° 07' 14" W.

Iron pins set are 5/8 inch rebar, 30 inches long, with plastic
identification caps set flush with the ground.

RECORDATION APPROVED
FOR AUDITORS' REVIEW
BY: *[Signature]*
6-12-97

Except as specifically stated or shown on this plot,
this survey does not purport to reflect any of the
following which may be applicable to the subject
real estate: easements, other than possible
easements that were visible at the time of
making of this survey; building setback lines;
restrictive covenants, subdivision restrictions;
zoning or other land use regulations, and any other
facts that an accurate and current title search
may disclose.

Surveyor has made no investigation or independent search
for easements of record, encumbrances, restrictive
covenants, ownership title evidence, or any other facts
that an accurate and current title search may
disclose.

- Tract 1 Parcel # 70-55-01-07-000
Tract 2 Parcel # 70-55-02-12-000
70-55-02-23-000
Tract 3 Parcel # 73-03-01-04-000
70-55-02-05-000
70-55-02-06-000
70-55-02-08-000
Tract 4 Parcel # 70-55-02-10-000
70-55-02-11-000
70-55-02-13-000
70-55-02-14-000
70-55-02-15-000

1" = 100'

The JFW Company
1218 St. Rt. 93 NE
New Lexington, Ohio 43764 (614) 342-5131

SURVEY FOR: James & Donohew

● IRON PIN SET DATE: 5/29/97
○ IRON PIN FOUND RANGE: 7W, 13W
⊙ POST TOWNSHIP: 1N, 12N
▲ RAILROAD SPIKE SET SECTION: 1/4 Twp. 3, 4
△ RR SPIKE FOUND POL. TWP: Washington, Wayne
○ STONE FOUND COUNTY: Muskingum
--- FENCE E: 1" = 100'
• POINT OHIO

RONALD M. MERCKLE
OHIO REG. SURVEYOR NO. 6473

WILSON
OHIO REG. SURVEYOR NO. 6465

**OFFICE COPY
NOT RECORDABLE**